




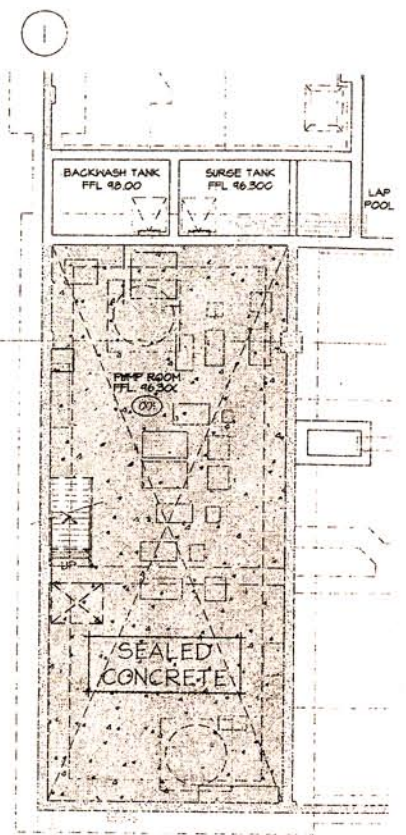

2 BASEMENT MECH. RM. SCALE: 1/8" = 1'-0" AREA: ±120.02 sq.m.

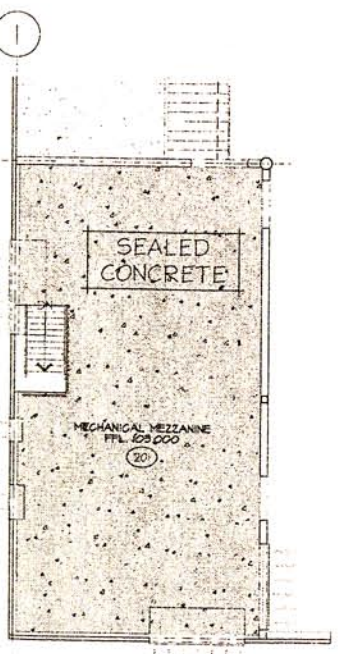

3 UPPER MECH. RM. SCALE: 1/8" = 1'-0" AREA: ±84.15 sq.m.

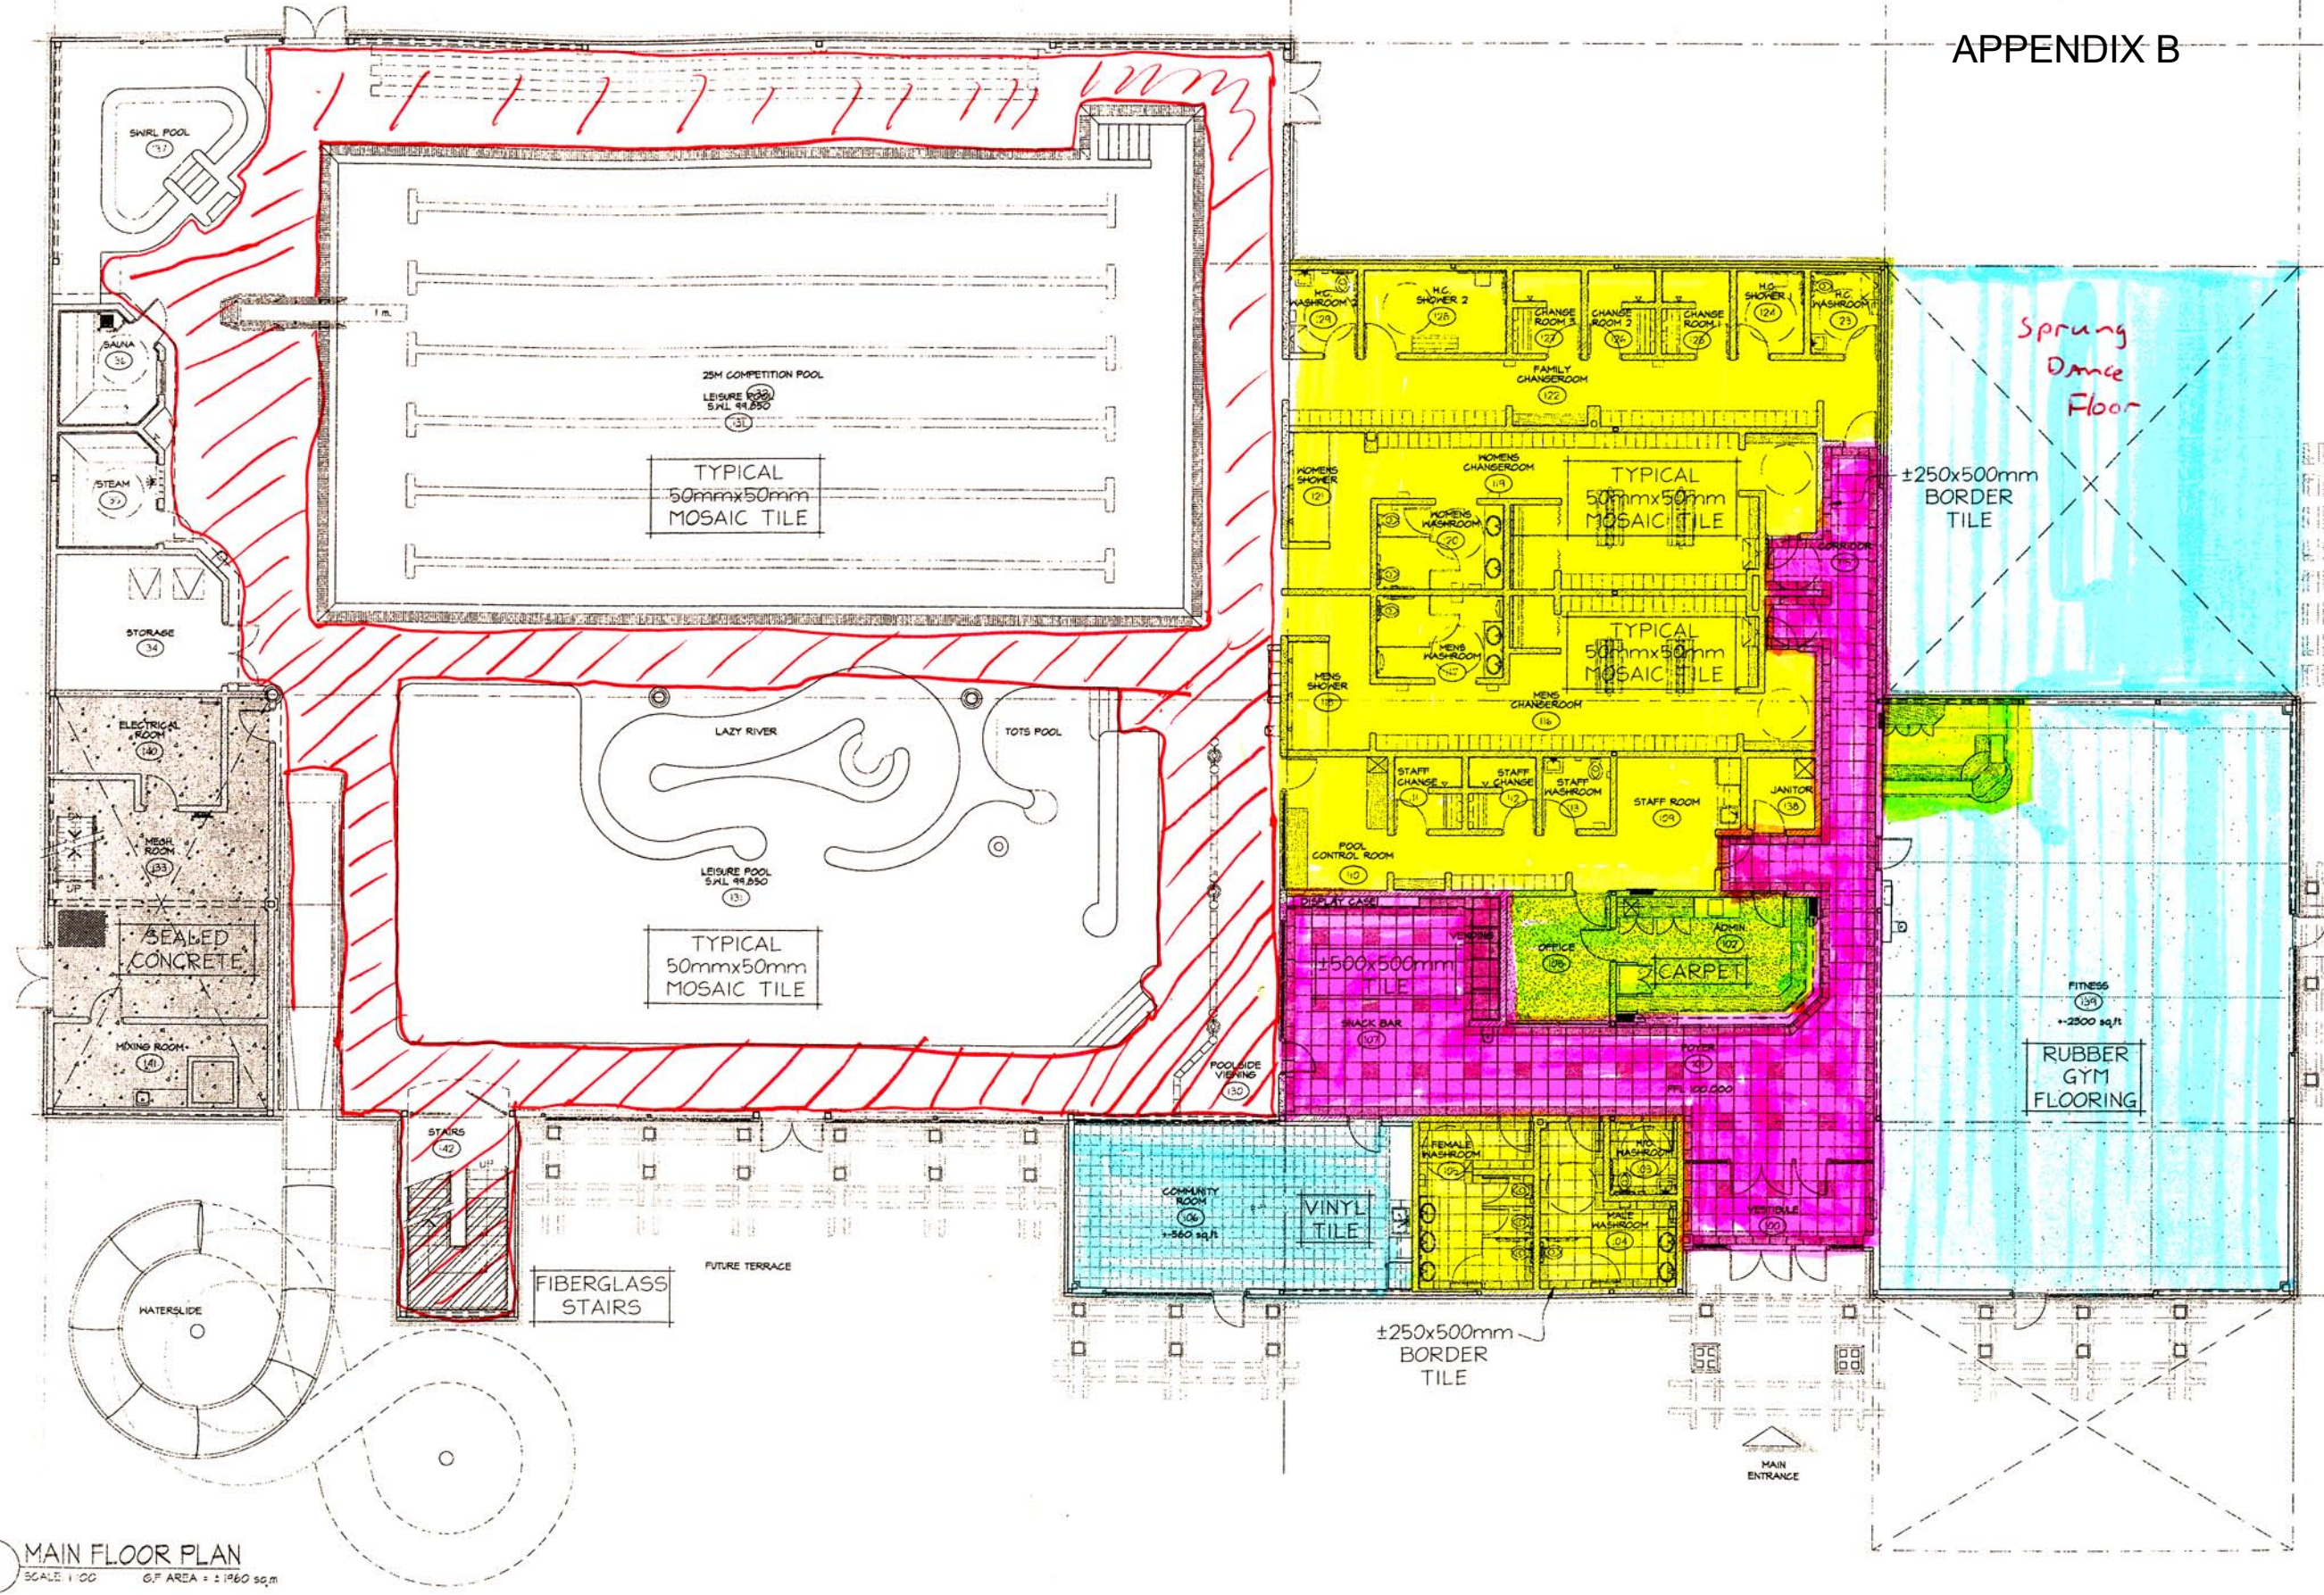

1 MAIN FLOOR PLAN SCALE: 1/8" = 1'-0" AREA: ±1960 sq.m.