



1 SEAVIEW CEMETERY LOCATION PLAN  
SCALE: NTS



2 LIMIT OF WORK  
SCALE: NTS

## DRAWING LIST

DRAWING #	DRAWING TITLE
L0.0	Cover Sheet
L1.0	Existing Conditions Plan
L1.1	Tree Management Plan
L2.0	Site & Materials Plan
L2.1	Site & Materials Enlargements
L5.0	Details - Fencing
L5.1	Details - Surfacing
L5.2	Details - Info Kiosk - PROVISIONAL
L6.0	Interment Plan

1	Site Plan - Grading
2	Site Plan - Erosion and Sediment Control

S101	General Notes
S102	Typical Details
S103	Typical Details
S200	Site Plan
S400	Sections and Details

### GENERAL NOTES:

- ALL WORKMANSHIP IS TO CONFORM TO THE PROJECT SPECIFICATIONS, ENGINEERS' DRAWINGS, AND THE CANADIAN LANDSCAPE STANDARD (CLS) 2ND EDITION.
- CONTRACTOR TO CONFIRM ALL SERVICES BEFORE PROCEEDING WITH ANY WORK. CONTRACTOR SHALL INDEPENDENTLY VERIFY UTILITY LOCATIONS, SIZE AND TYPE.
- NOTIFY THE OWNER'S REPRESENTATIVE OF ANY DISCREPANCIES. OBTAIN WRITTEN APPROVAL FORM THE OWNER'S REPRESENTATIVE PRIOR TO COMMENCING WORK.
- COLLECT AND DISPOSE OF ALL DEBRIS AND/OR EXCESS MATERIAL FROM LANDSCAPE OPERATIONS. KEEP SURFACES CLEAN AND REPAIR ANY DAMAGE RESULTING FROM LANDSCAPE WORK. ALL REPAIR COSTS ARE THE CONTRACTORS' RESPONSIBILITY.
- CONFIRM WITH THE OWNER'S REPRESENTATIVE PRIOR TO COMMENCING WORK TO CONFIRM WHEN SITE INSPECTION VISITS WILL BE CARRIED OUT.
- THE WARRANTY PERIOD SHALL COMMENCE FROM THE INDICATED INSPECTION DATE, WHEN THE CONSTRUCTION COMPLETION CERTIFICATE IS APPROVED BY THE OWNER'S REPRESENTATIVE AND LANDSCAPE ARCHITECT.

COPYRIGHT RESERVED  
After payment of all outstanding invoices, ownership of the final versions of Documents, including plans and designs (Drawings) created by ELAC, will be transferred to the Client. At all times ELAC will retain copyright to all Drawings, which cannot be used or reproduced without ELAC's written consent. Contractors shall verify and be responsible for all dimensions and conditions on the job. This office shall be informed of any discrepancies from the dimensions and conditions shown on the drawing.

Revisions			
No.	Date	Status	By
1	NOV 28, 2024	ISSUED FOR REVIEW	CO
2	JAN 31, 2025	ISSUED FOR REVIEW, 95%	CO
3	FEB 20, 2025	ISSUED FOR DISCUSSION	CO
4	MAR 06, 2025	ISSUED FOR REVIEW	CO
5	APRIL 10, 2025	ISSUED FOR TENDER	CO


**ISSUED FOR REVIEW**  
*NOT FOR CONSTRUCTION*

Client  
**SUNSHINE COAST REGIONAL DISTRICT**

Project  
**SEAVIEW CEMETERY LANDSCAPE INFILL**

Drawing Title  
**COVER SHEET**

Date <b>OCTOBER, 2024</b>	ELAC Project No. <b>24-063</b>
Scale (On 22 x 34 Inch Sheet) <b>As Noted</b>	Drawing No. <b>L0.0</b>
Drawn By <b>CO</b>	
Checked <b>PB/JB</b>	

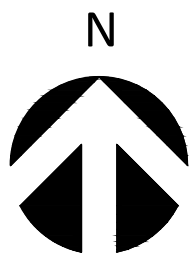



Revisions			
No.	Date	Status	By
1	NOV 28, 2024	ISSUED FOR REVIEW	CO
2	JAN 31, 2025	ISSUED FOR REVIEW, 95%	CO
3	FEB 20, 2025	ISSUED FOR DISCUSSION	CO
4	MAR 06, 2025	ISSUED FOR REVIEW	CO
5	APRIL 10, 2025	ISSUED FOR TENDER	CO

 - LIMIT OF WORK  
 - EXISTING COLUMBARIUM

Client


SUNSHINE COAST REGIONAL DISTRICT

Project


SEAVIEW CEMETERY  
LANDSCAPE INFILL

Drawing Title  
**EXISTING CONDITIONS PLAN**

Date <b>OCTOBER, 2024</b>	ELAC Project No. <b>24-063</b>
Scale (On 22 x 34 Inch Sheet) <b>As Noted</b>	Drawing No.  <b>L1.0</b>
Drawn By <b>CO</b>	
Checked <b>PB/JB</b>	

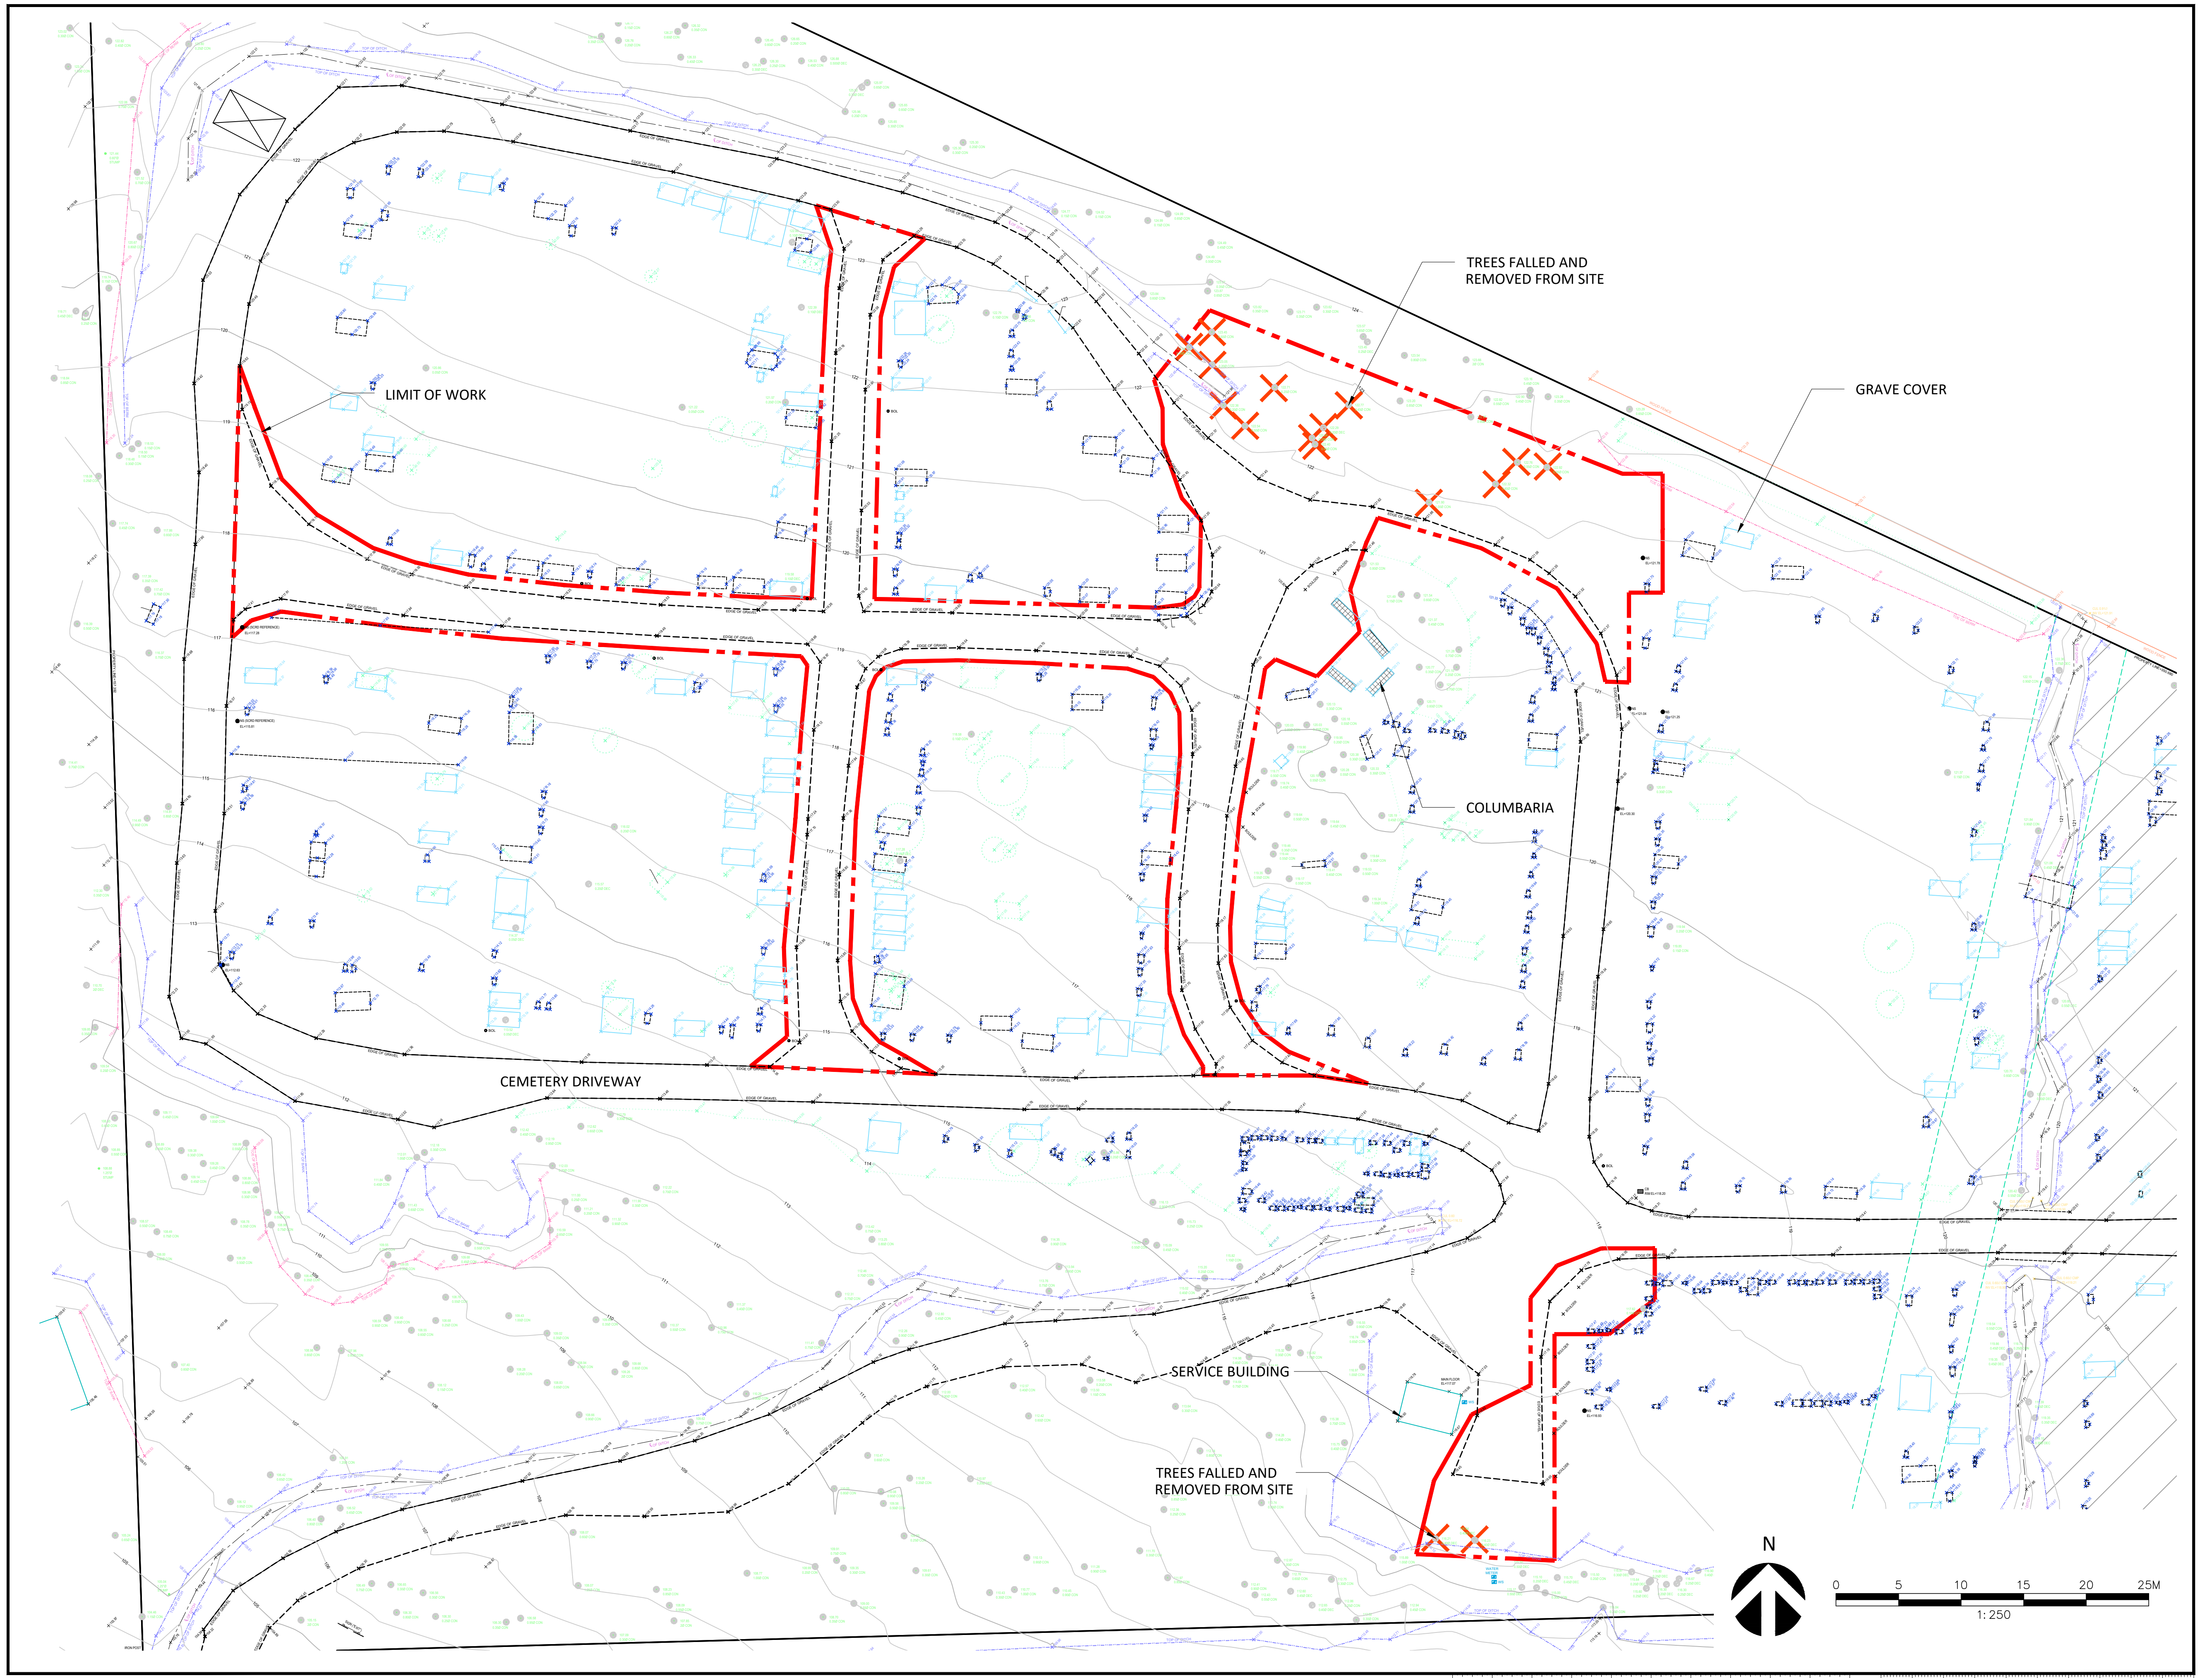



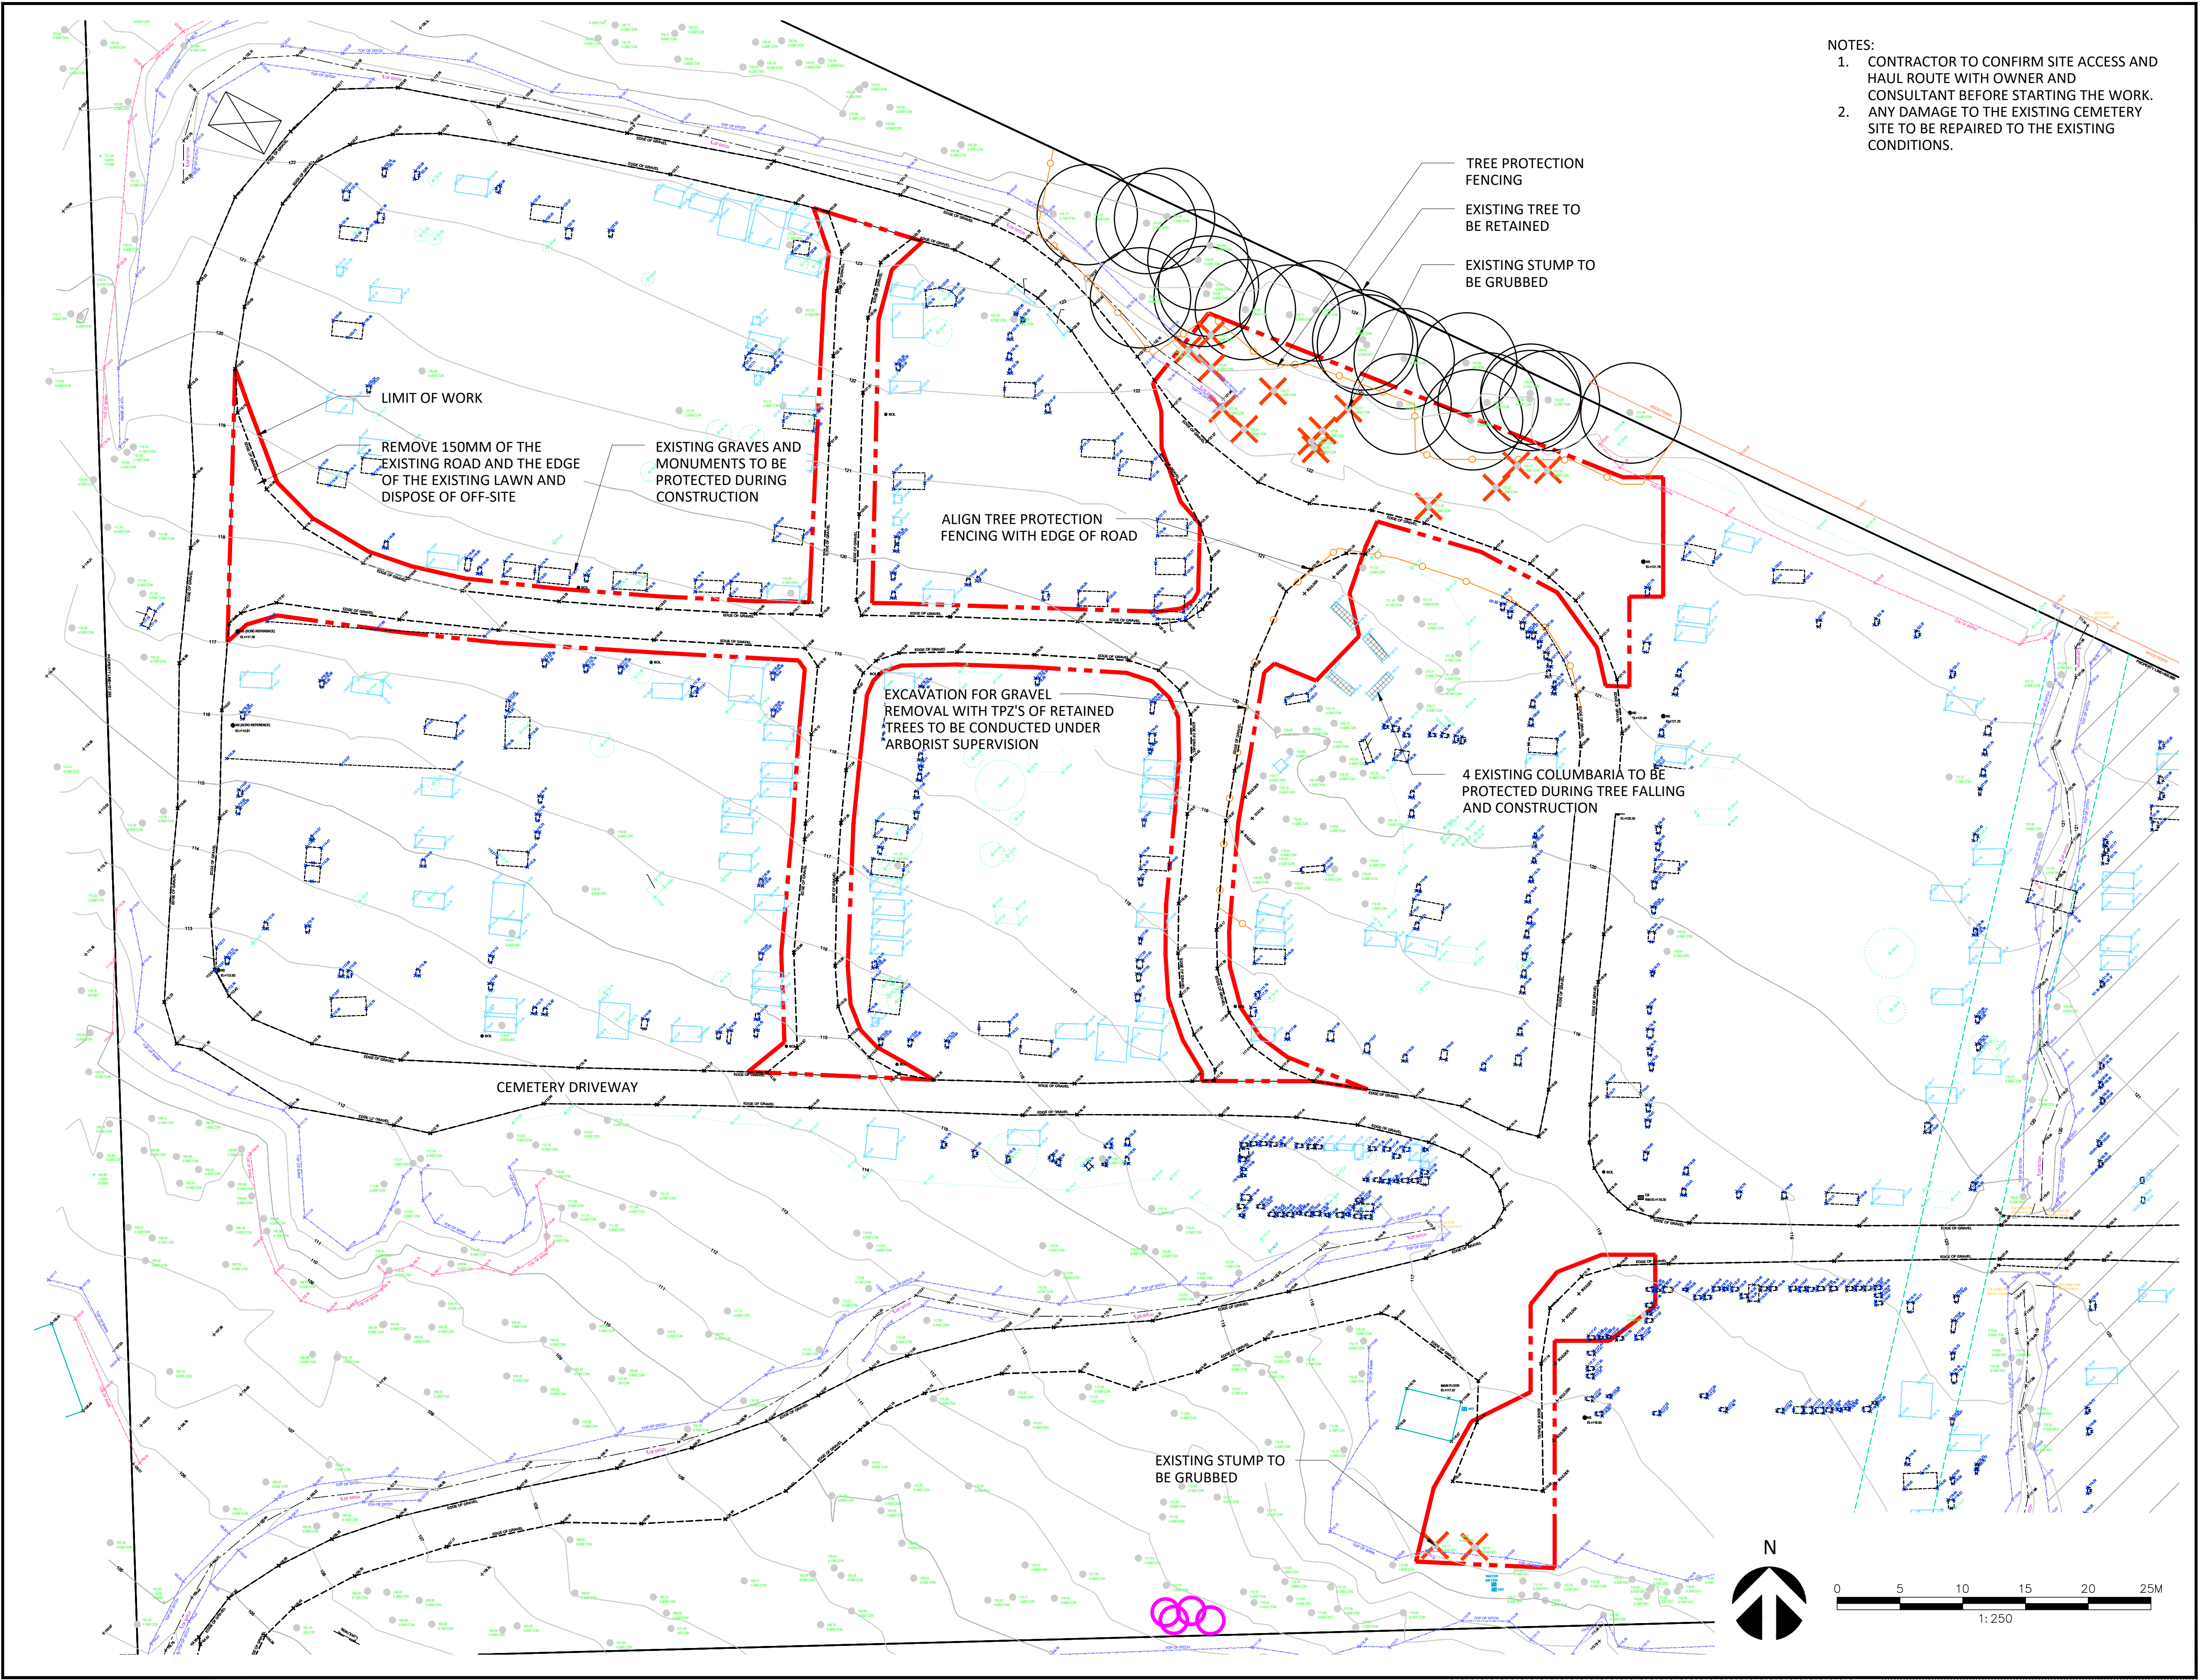

- NOTES:
1. CONTRACTOR TO CONFIRM SITE ACCESS AND HAUL ROUTE WITH OWNER AND CONSULTANT BEFORE STARTING THE WORK.
  2. ANY DAMAGE TO THE EXISTING CEMETERY SITE TO BE REPAIRED TO THE EXISTING CONDITIONS.

LEFS  
ASSOCIATES

Landscape Architects

507-318 Homer Street Vancouver British Columbia Canada V6B 2V2  
Tel: (604) 899-3806 Web: www.elfs.ca Email: info@elfs.ca

COPYRIGHT RESERVED

After payment of all outstanding invoices, ownership of the final versions of Documents, including plans and designs (Drawings) created by ELAC, will be transferred to the Client. At all times ELAC will retain copyright to all Drawings, which cannot be used or reproduced without ELAC's written consent. Contractors shall verify and be responsible for all dimensions and conditions on the job. This office shall be informed of any discrepancies from the dimensions and conditions shown on the drawing.

Revisions

No.	Date	Status	By
1	NOV 28, 2024	ISSUED FOR REVIEW	CO
2	JAN 31, 2025	ISSUED FOR REVIEW, 95%	CO
3	FEB 20, 2025	ISSUED FOR DISCUSSION	CO
4	MAR 06, 2025	ISSUED FOR REVIEW	CO
5	APRIL 10, 2025	ISSUED FOR TENDER	CO

LEGEND

- LIMIT OF WORK

- TREE PROTECTION FENCING

- EXISTING STUMP TO BE GRUBBED

ISSUED FOR REVIEW

NOT FOR CONSTRUCTION

Client

SUNSHINE COAST REGIONAL DISTRICT

Project

SEAVIEW CEMETERY LANDSCAPE INFILL

Drawing Title

TREE MANAGEMENT PLAN

Date

OCTOBER, 2024

ELAC Project No.

24-063

Scale (On 22 x 34 Inch Sheet)

As Noted

Drawing No.

L1.1

Drawn By

CO

Checked

PB/JB



COPYRIGHT RESERVED  
After payment of all outstanding invoices, ownership of the final versions of Documents, including plans and designs (Drawings) created by ELAC, will be transferred to the Client. At all times ELAC will retain copyright to all Drawings, which cannot be used or reproduced without ELAC's written consent. Contractors shall verify and be responsible for all dimensions and conditions on the job. This office shall be informed of any discrepancies from the dimensions and conditions shown on the drawing.

Revisions			
No.	Date	Status	By
1	NOV 28, 2024	ISSUED FOR REVIEW	CO
2	JAN 31, 2025	ISSUED FOR REVIEW, 95%	CO
3	FEB 20, 2025	ISSUED FOR DISCUSSION	CO
4	MAR 06, 2025	ISSUED FOR REVIEW	CO
5	APRIL 10, 2025	ISSUED FOR TENDER	CO

- LEGEND
- LIMIT OF WORK
  - CHAIN LINK FENCE
  - GRANULAR SURFACE
  - HYDROSEEDDED LAWN
  - TURF LAWN
  - CONCRETE
  - BOULDER
  - NEW SINGLE-SIDED COLUMBARIUM
  - EXISTING COLUMBARIUM


ISSUED FOR REVIEW  
NOT FOR CONSTRUCTION

Client  
SUNSHINE COAST REGIONAL DISTRICT

Project  
SEAVIEW CEMETERY LANDSCAPE INFILL

Drawing Title  
SITE AND MATERIALS PLAN

Date OCTOBER, 2024	ELAC Project No. 24-063
Scale (On 22 x 34 Inch Sheet)	Drawing No.
Drawn By CO	L2.0
Checked PB/JB	

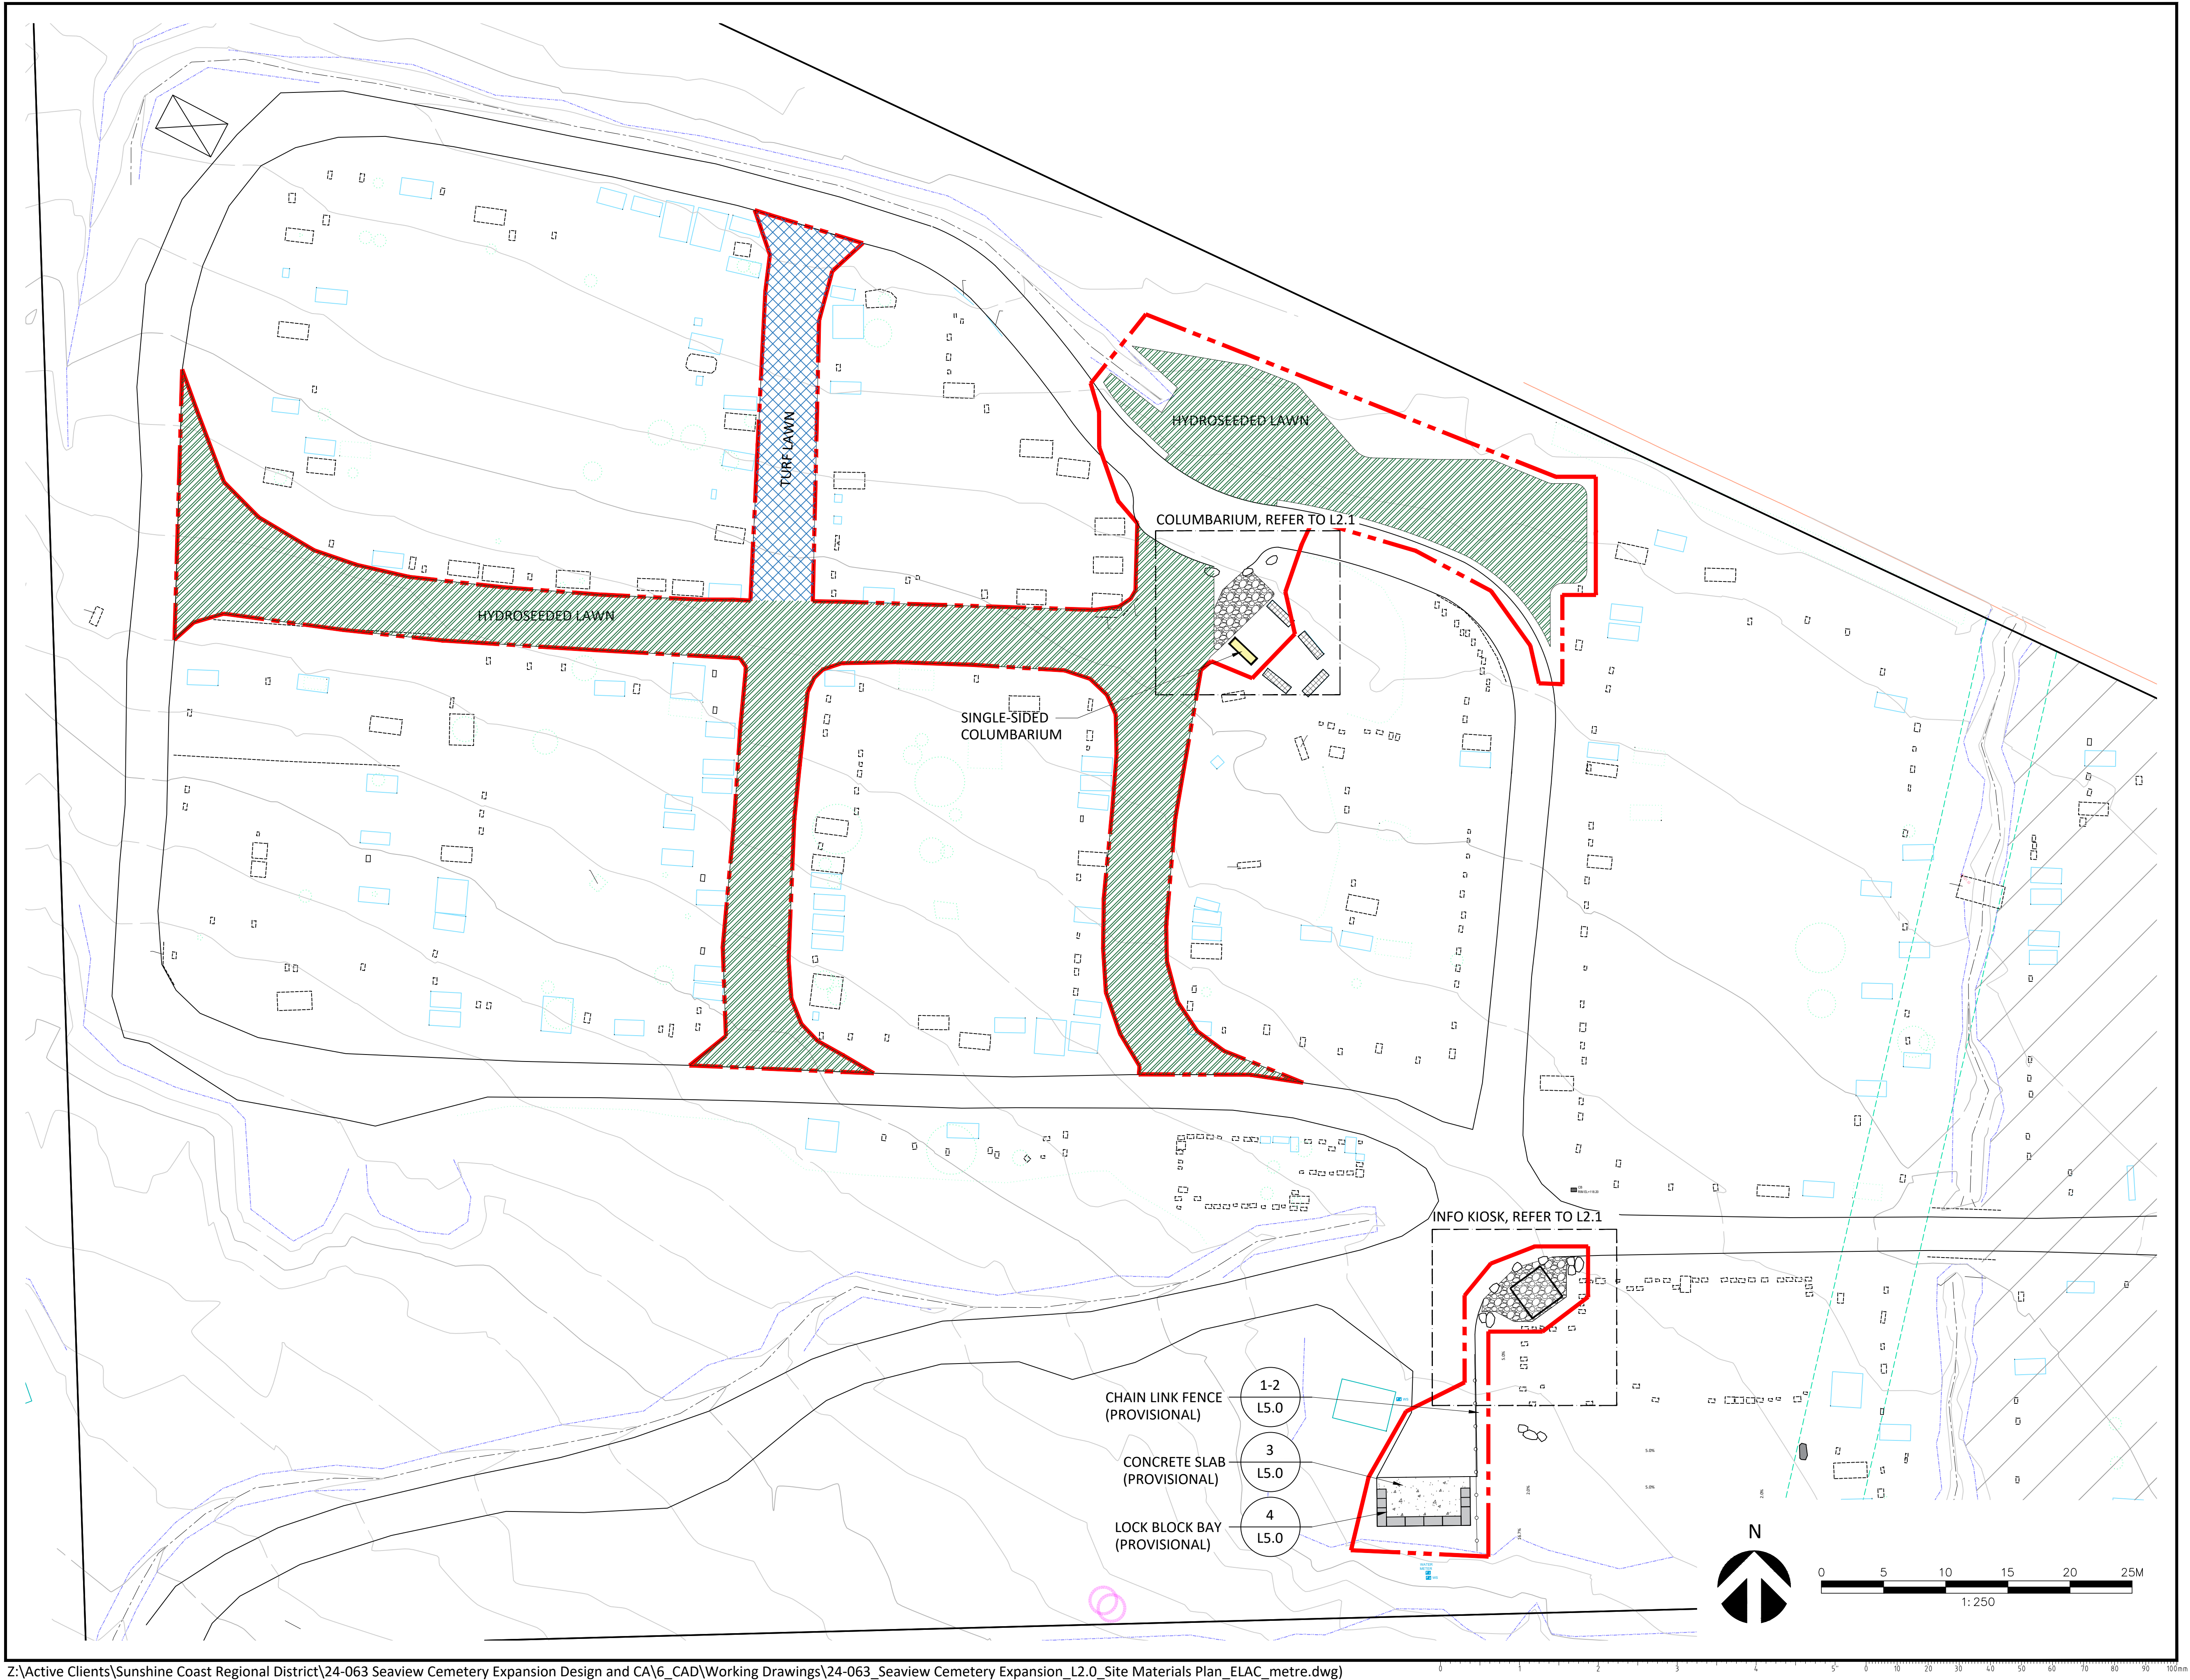



COPYRIGHT RESERVED  
After payment of all outstanding invoices, ownership of the final versions of Documents, including plans and designs (Drawings) created by ELAC, will be transferred to the Client. At all times ELAC will retain copyright to all Drawings, which cannot be used or reproduced without ELAC's written consent. Contractors shall verify and be responsible for all dimensions and conditions on the job. This office shall be informed of any discrepancies from the dimensions and conditions shown on the drawing.

Revisions			
No.	Date	Status	By
1	NOV 28, 2024	ISSUED FOR REVIEW	CO
2	JAN 31, 2025	ISSUED FOR REVIEW, 95%	CO
3	FEB 20, 2025	ISSUED FOR DISCUSSION	CO
4	MAR 06, 2025	ISSUED FOR REVIEW	CO
5	APRIL 10, 2025	ISSUED FOR TENDER	CO

LEGEND	
	- LIMIT OF WORK
	- CHAIN LINK FENCE
	- GRANULAR SURFACE
	- HYDROSEEDED LAWN
	- CONCRETE
	- BOULDER
	- NEW SINGLE-SIDED COLUMBARIUM
	- EXISTING COLUMBARIUM

ISSUED FOR REVIEW  
NOT FOR CONSTRUCTION

Client  
SUNSHINE COAST REGIONAL DISTRICT

Project  
SEAVIEW CEMETERY LANDSCAPE INFILL

Drawing Title  
SITE AND MATERIALS PLAN ENLARGEMENTS

Date  
OCTOBER, 2024

ELAC Project No.  
24-063

Scale (On 22 x 34 Inch Sheet)

Drawing No.

Drawn By  
CO


Checked  
PB/JB

L2.1


### COLUMBARIUM INSTALLATION NOTES

1. OWNER TO PROVIDE SUPPLY AND INSTALLATION OF COLUMBARIUM.
2. CONTRACTOR TO VERIFY LAYOUT WITH OWNERS REPRESENTATIVE PRIOR TO EXCAVATION.
3. OWNER TO PROVIDE COLUMBARIUM SHOP DRAWINGS WITH THE DIMENSIONS OF THE COLUMBARIUM STONE BASE TO CONTRACTOR PRIOR-TO INSTALLATION OF FORMWORK.
4. OWNERS REPRESENTATIVE TO REVIEW FORMWORK PRIOR-TO PLACEMENT OF CONCRETE.
5. CONTRACTOR TO PROVIDE TEMPLATE OF EXPOSED ANCHOR RODS AND DOWELS TO OWNER FOR COORDINATION OF COLUMBARIUM FOUNDATION ONTO CONCRETE FOUNDATION.



NOTE: CONTRACTOR TO CONFIRM LAYOUT WITH CONSULTANT PRIOR TO EXCAVATION.

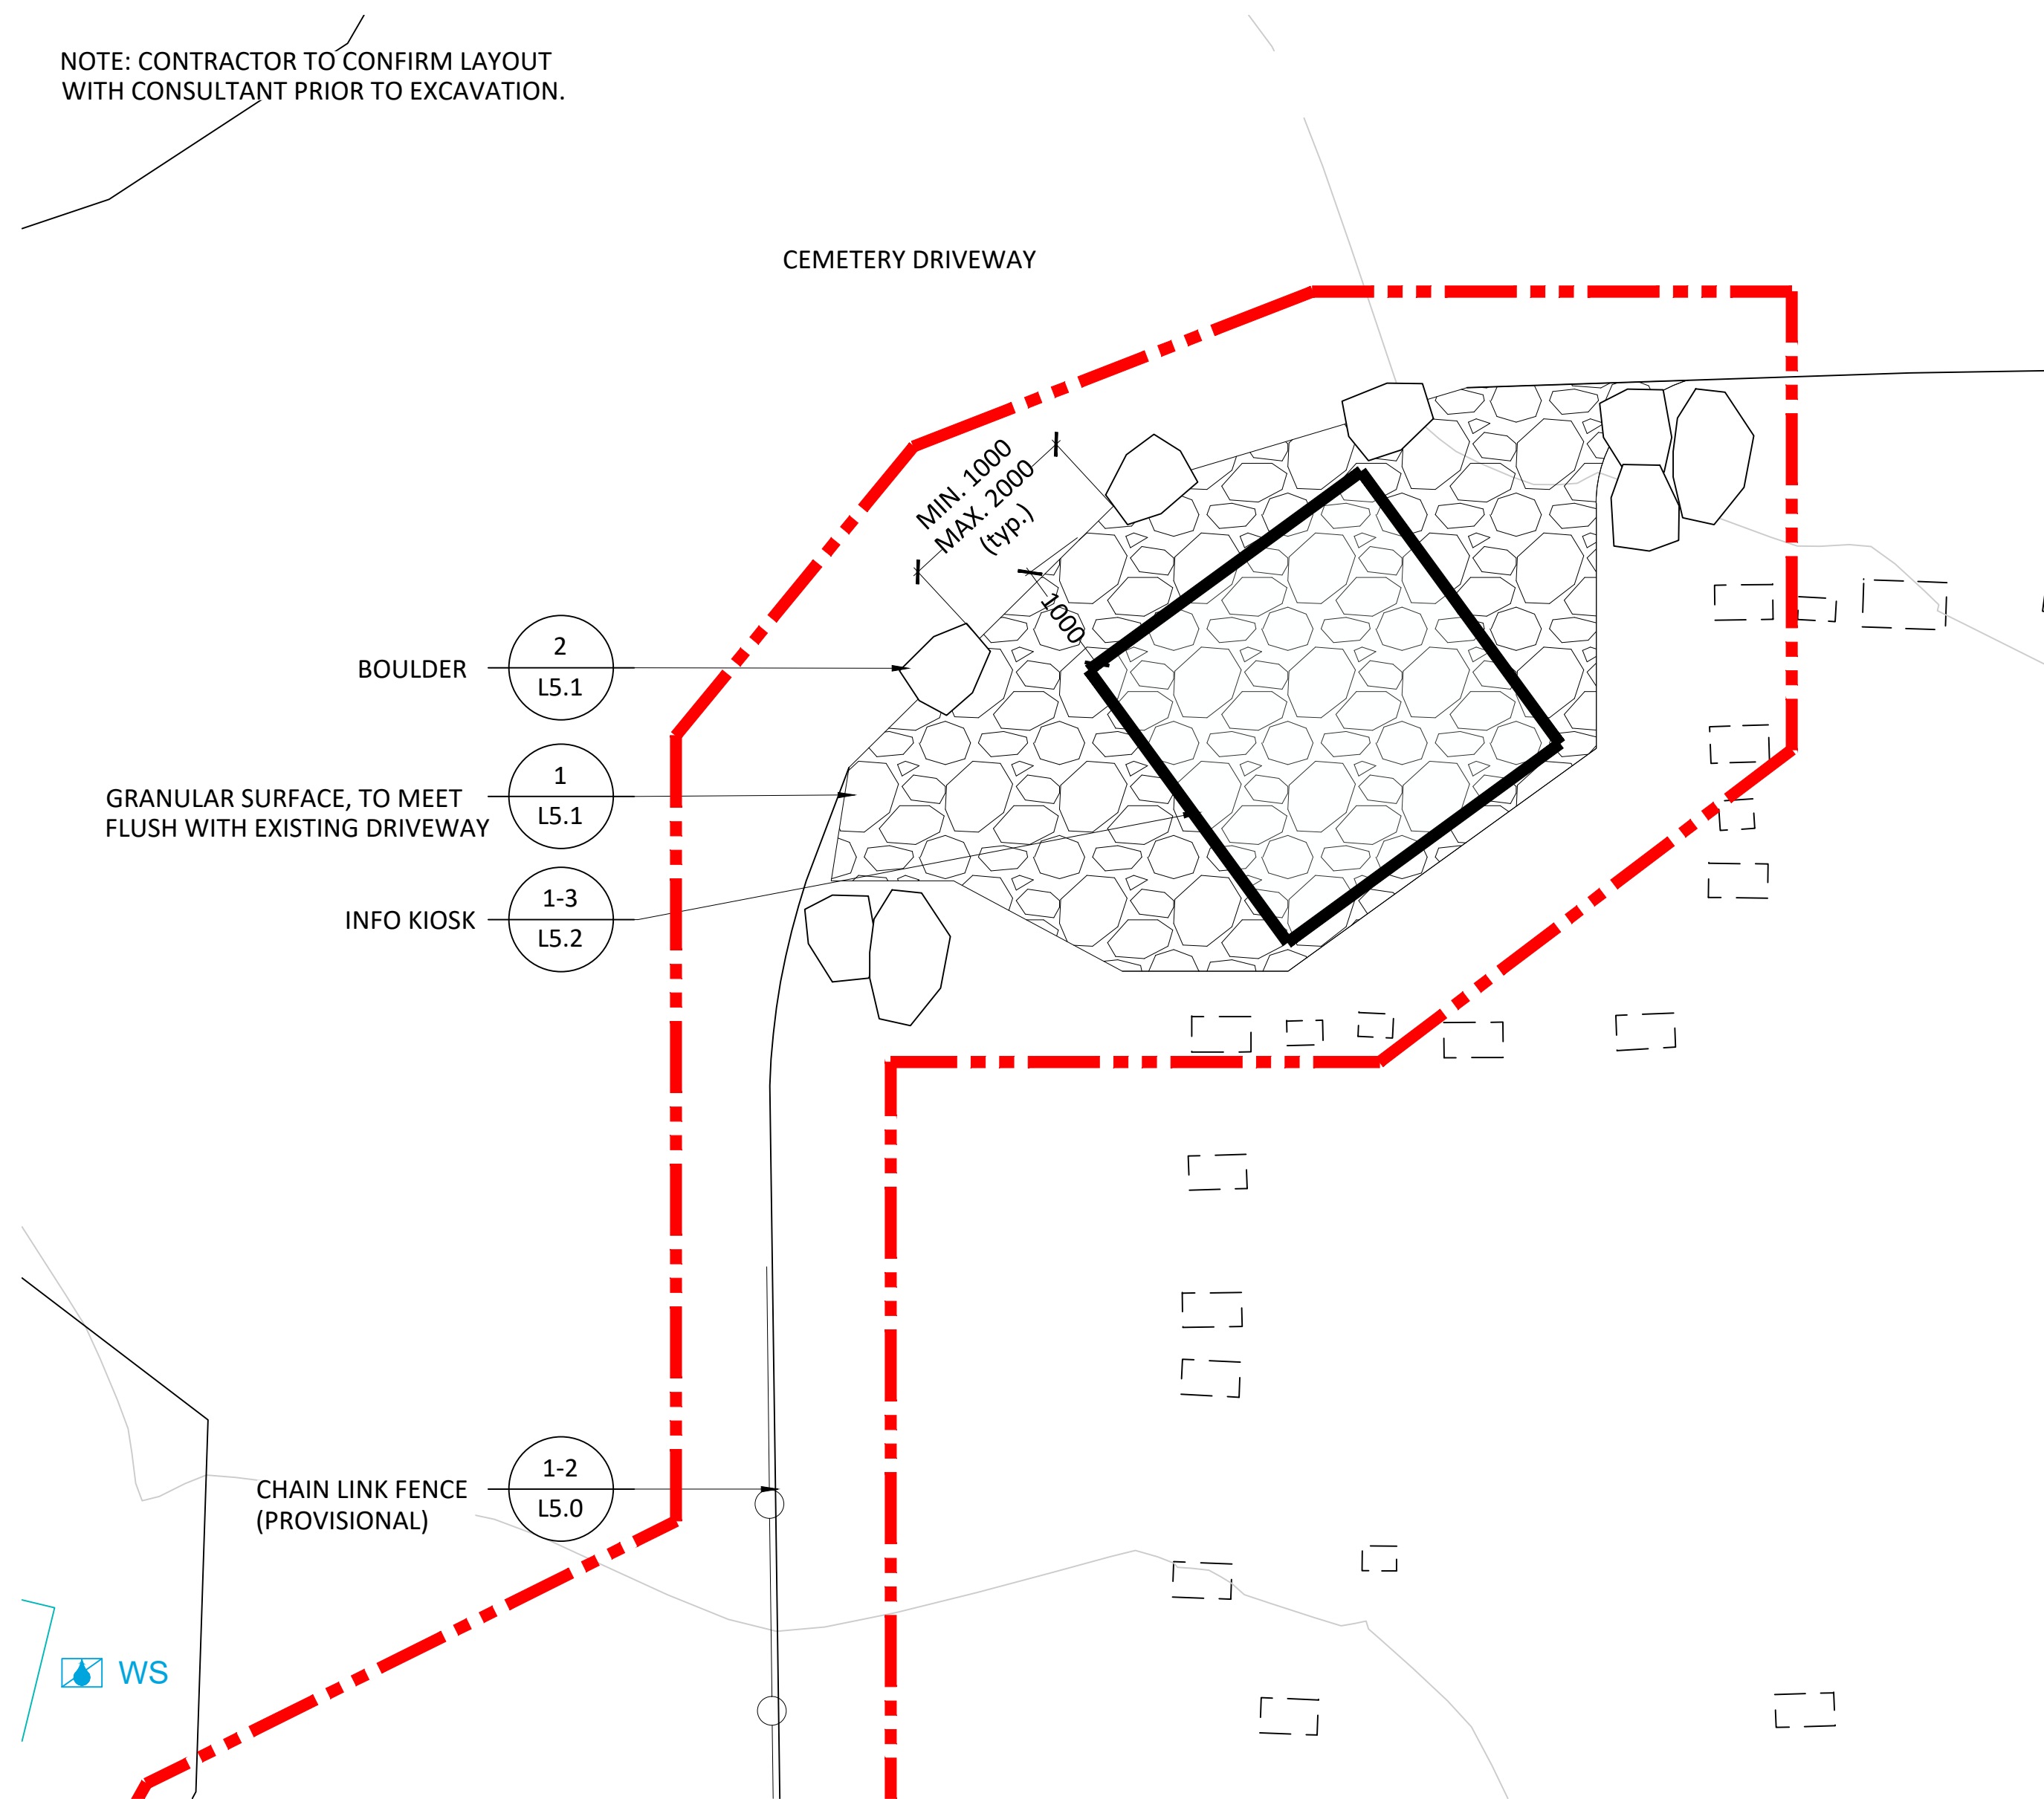


1 SITE AND MATERIALS PLAN ENLARGEMENT - INFO KIOSK  
SCALE: 1:50

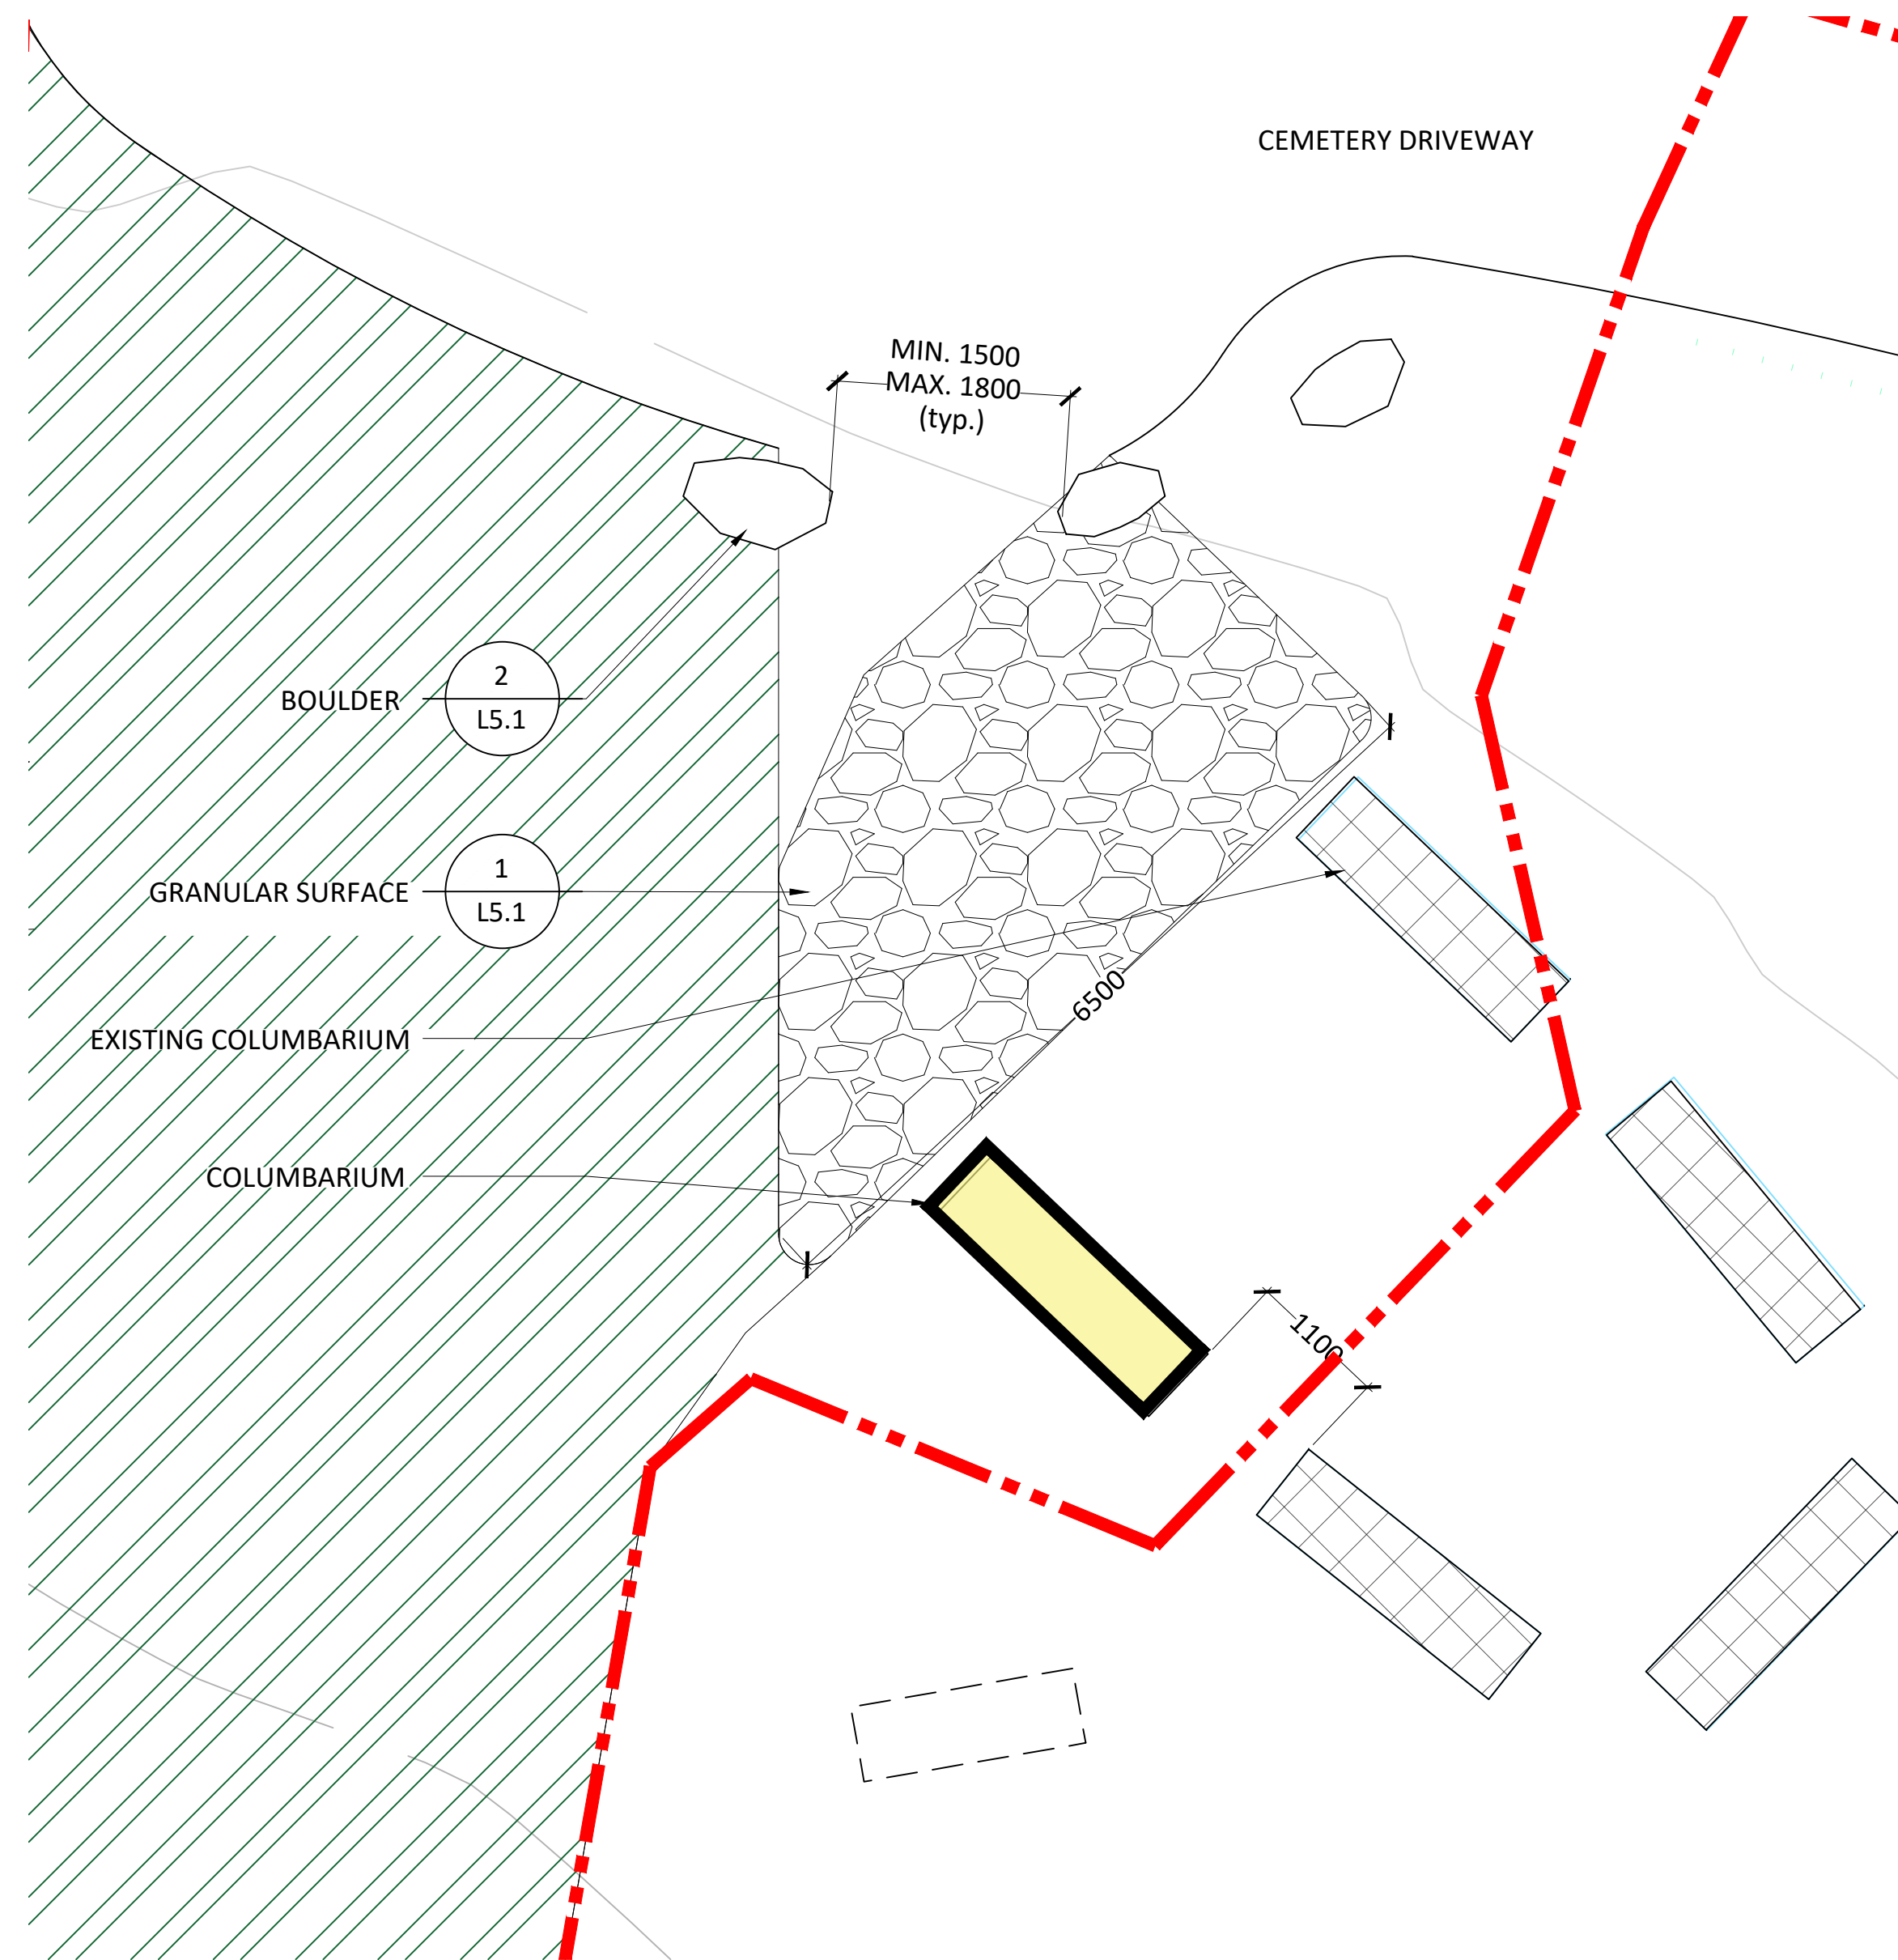


2 SITE AND MATERIALS PLAN ENLARGEMENT - COLUMBARIUM  
SCALE: 1:50

 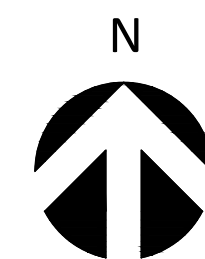



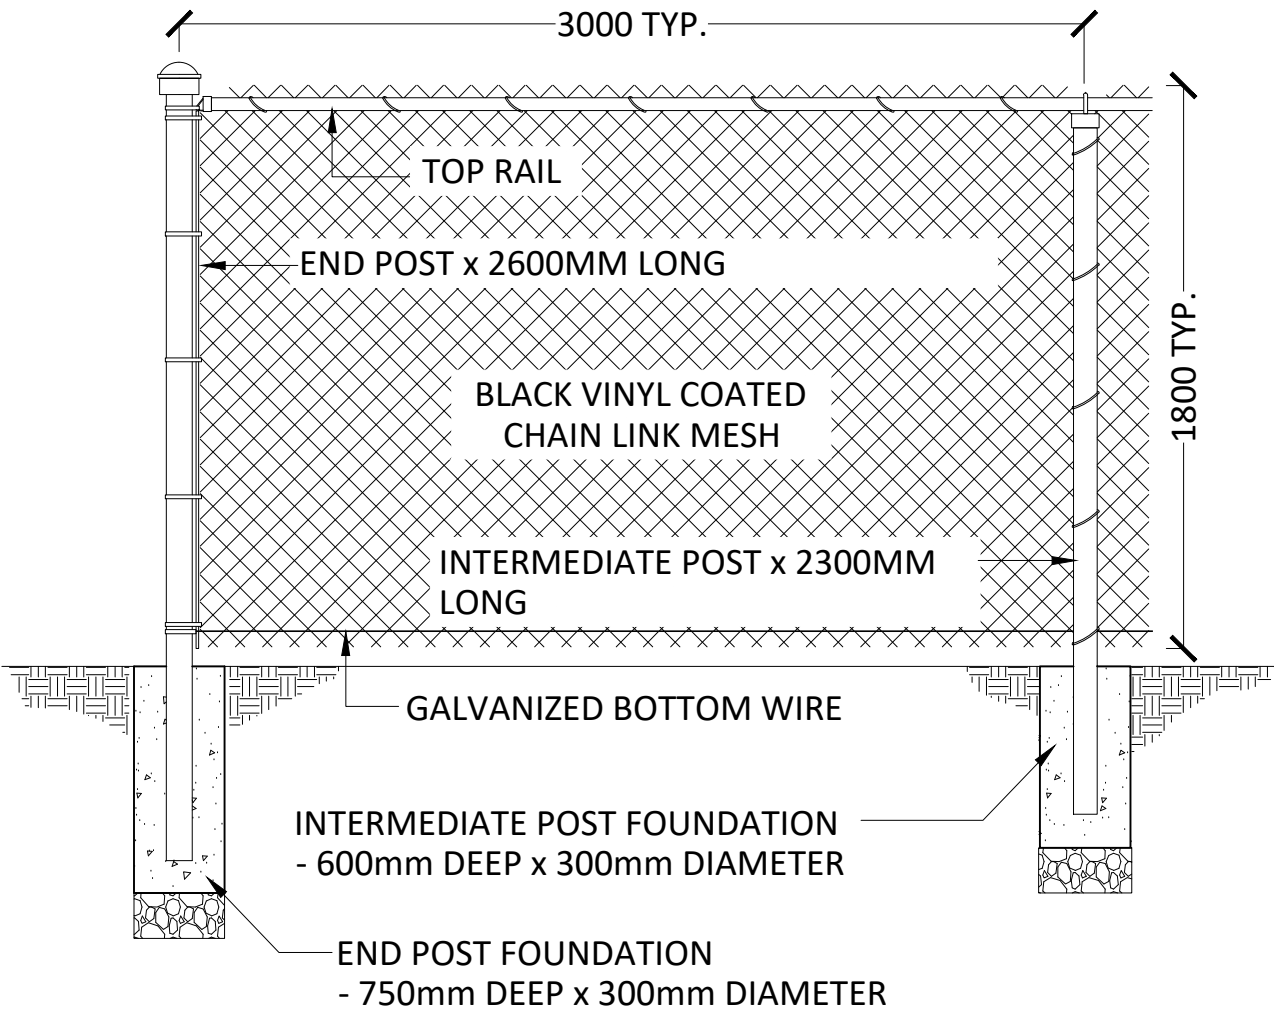


1 CHAIN LINK FENCE ELEVATION TYP.  
SCALE: 1:25

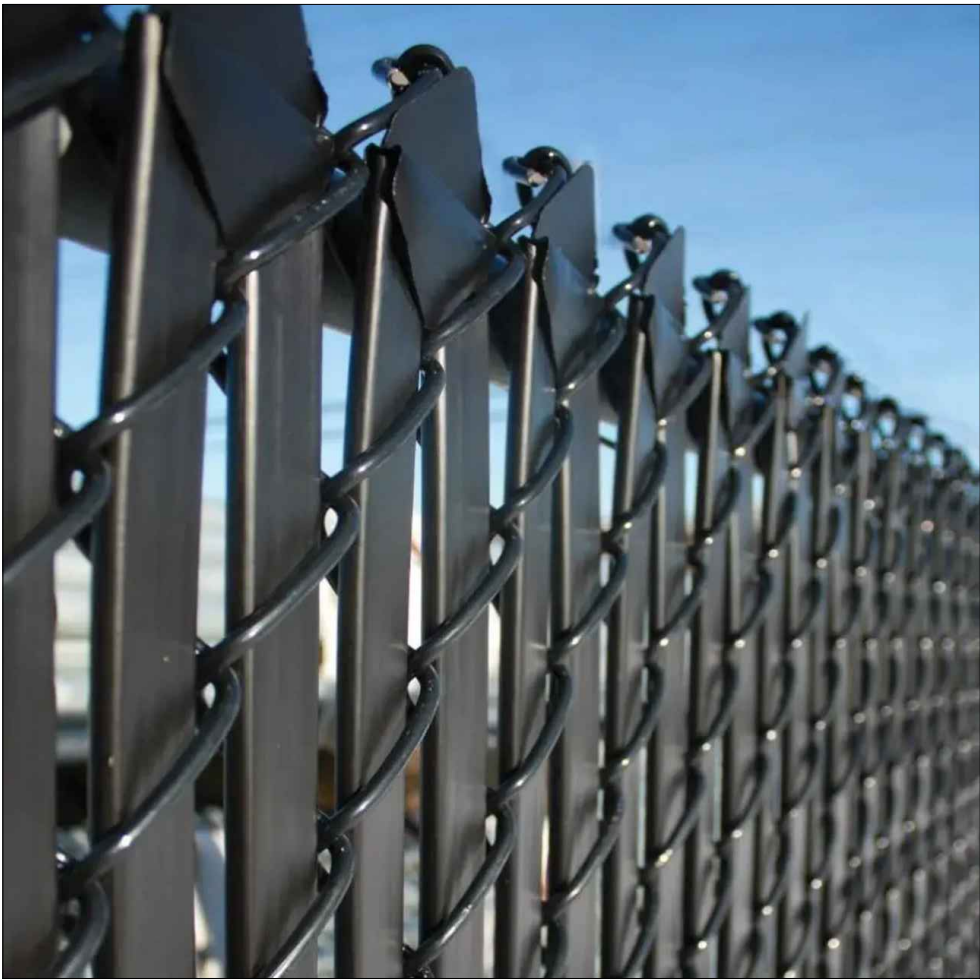


2 PRIVACY FENCE SLATS PRECEDENT IMAGE  
SCALE: NTS

NOTES

- PRIVACY FENCE SLATS:
1. SLAT SIZE: 1  $\frac{1}{10}$ " WIDE, TO BE COMPATIBLE WITH 2" CHAIN LINK MESH.
  2. COLOUR: BLACK.
  3. INSTALL PER MANUFACTURER'S INSTRUCTIONS ALONG ENTIRE FENCE LENGTH.
- CONCRETE BLOCKS:
1. SUPPLIER: CENTRAL COAST CONCRETE  
<https://www.centralcoastconcrete.ca/>  
P: (604) 885-2486  
OR APPROVED EQUIVALENT.
  2. ECONOMY GRADE WHERE POSSIBLE.
  3. INSTALL PER MANUFACTURER'S INSTRUCTIONS.

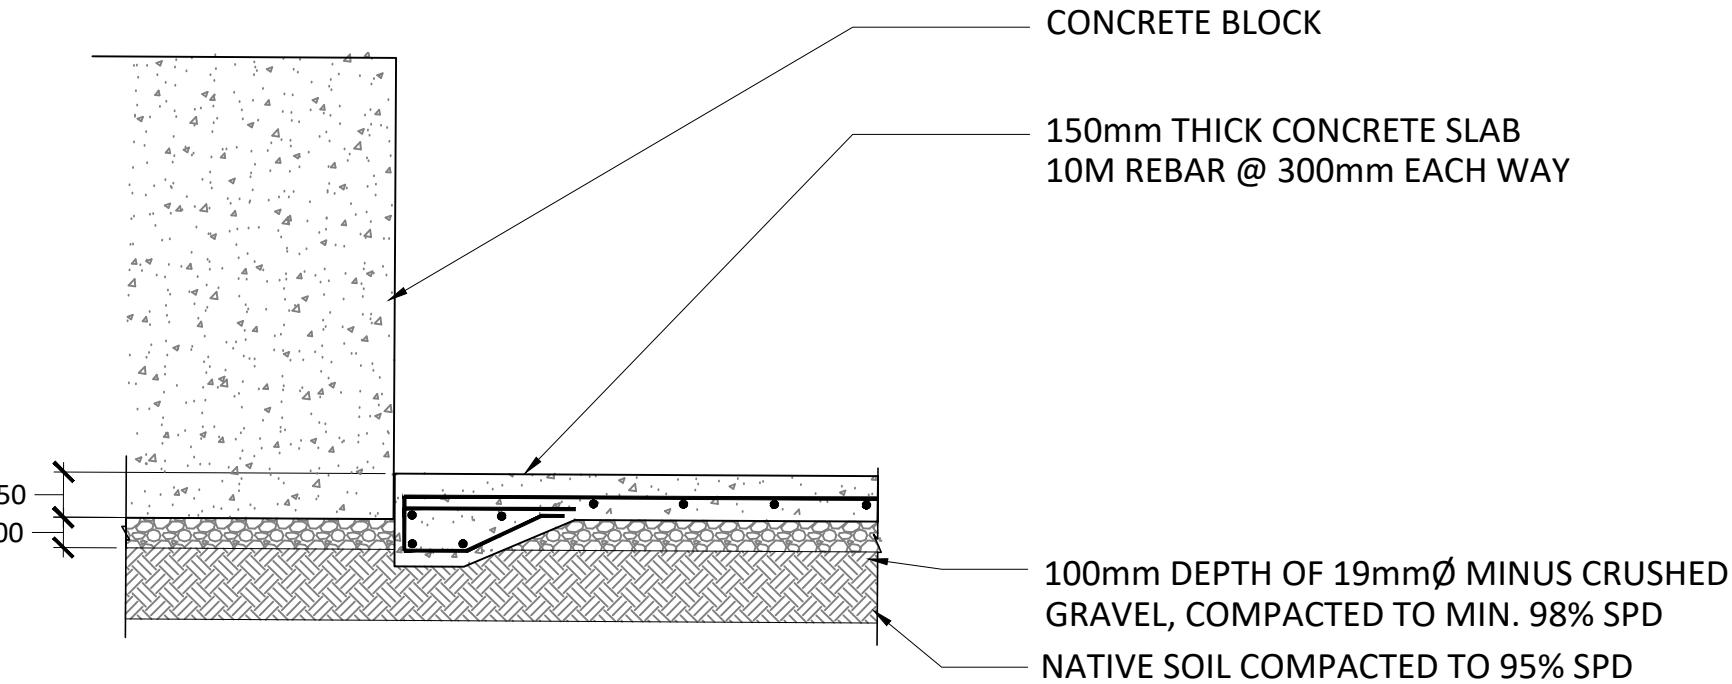


3 CONCRETE SLAB SECTION  
SCALE: 1:25

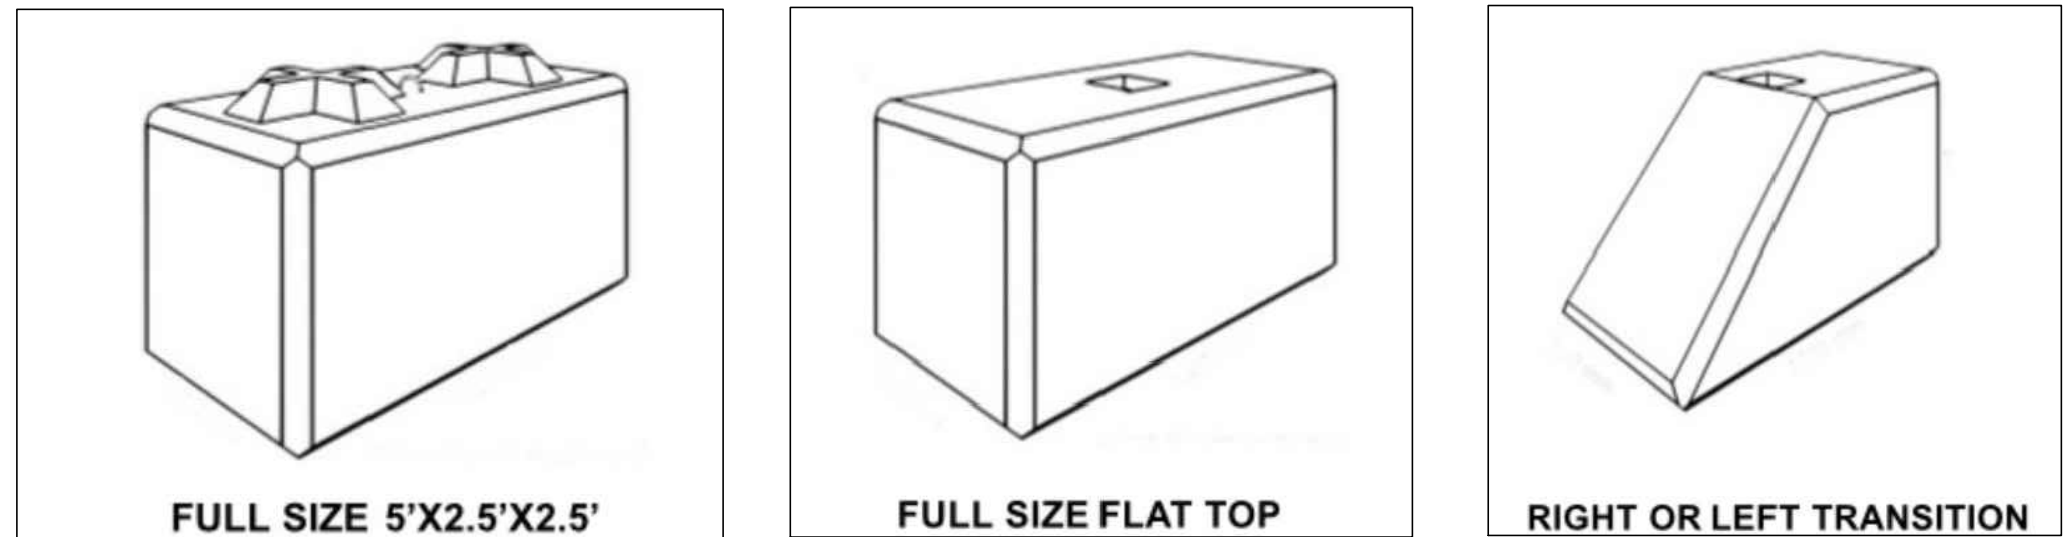

SEAVIEW CEMETERY CONCRETE BLOCK SCHEDULE	
BLOCK TYPE	QUANTITY
FULL SIZE	7
FULL SIZE FLAT TOP	6
RIGHT OR LEFT TRANSITION	4

4 CONCRETE BLOCK TYPES  
SCALE: NTS

 

LEFS+ASSOCIATES

Landscape Architects

509-318 Homer Street Vancouver British Columbia Canada V6B 2V2

Tel: (604) 899-3886 Web: [www.elac.ca](http://www.elac.ca) Email: [info@elac.ca](mailto:info@elac.ca)

COPYRIGHT RESERVED

After payment of all outstanding invoices, ownership of the final versions of Documents, including plans and designs (Drawings) created by ELAC, will be transferred to the Client. At all times ELAC will retain copyright to all Drawings, which cannot be used or reproduced without ELAC's written consent. Contractors shall verify and be responsible for all dimensions and conditions on the job. This office shall be informed of any discrepancies from the dimensions and conditions shown on the drawing.

Revisions

No.	Date	Status	By
1	NOV 28, 2024	ISSUED FOR REVIEW	CO
2	JAN 31, 2025	ISSUED FOR REVIEW, 95%	CO
3	FEB 20, 2025	ISSUED FOR DISCUSSION	CO
4	MAR 06, 2025	ISSUED FOR REVIEW	CO
5	APRIL 10, 2025	ISSUED FOR TENDER	CO

ISSUED FOR REVIEW

NOT FOR CONSTRUCTION

Client

SUNSHINE COAST REGIONAL DISTRICT

Project

SEAVIEW CEMETERY LANDSCAPE INFILL

Drawing Title

DETAILS - FENCING

Date

OCTOBER, 2024

Scale (On 22 x 34 Inch Sheet)

As Noted

Drawn By

CO

Checked

PB/JB


ELAC Project No.

24-063


Drawing No.

L5.0



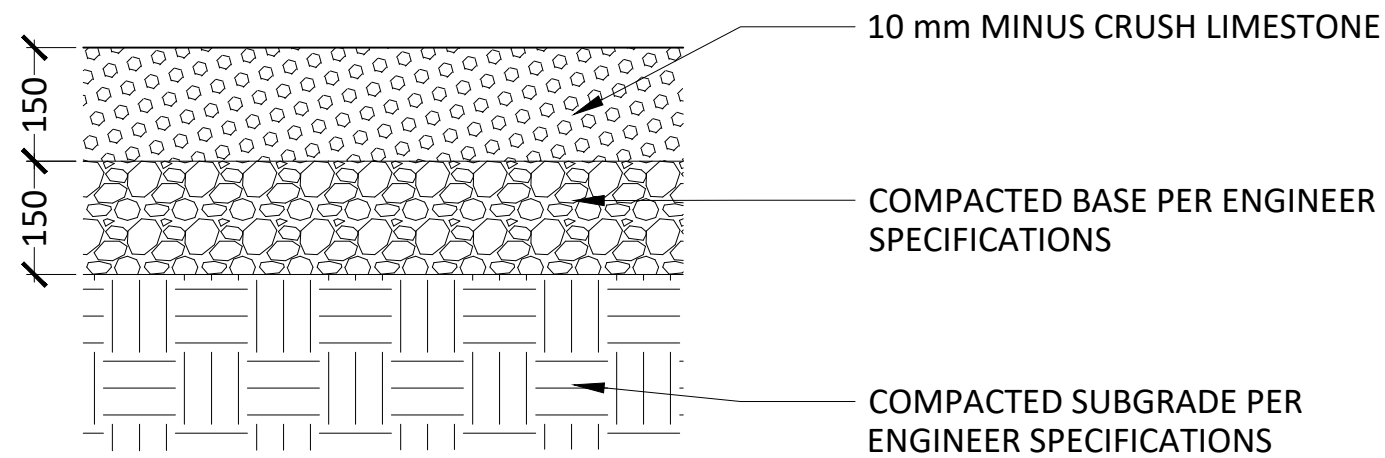

1 GRANULAR SURFACE  
SCALE: 1:10

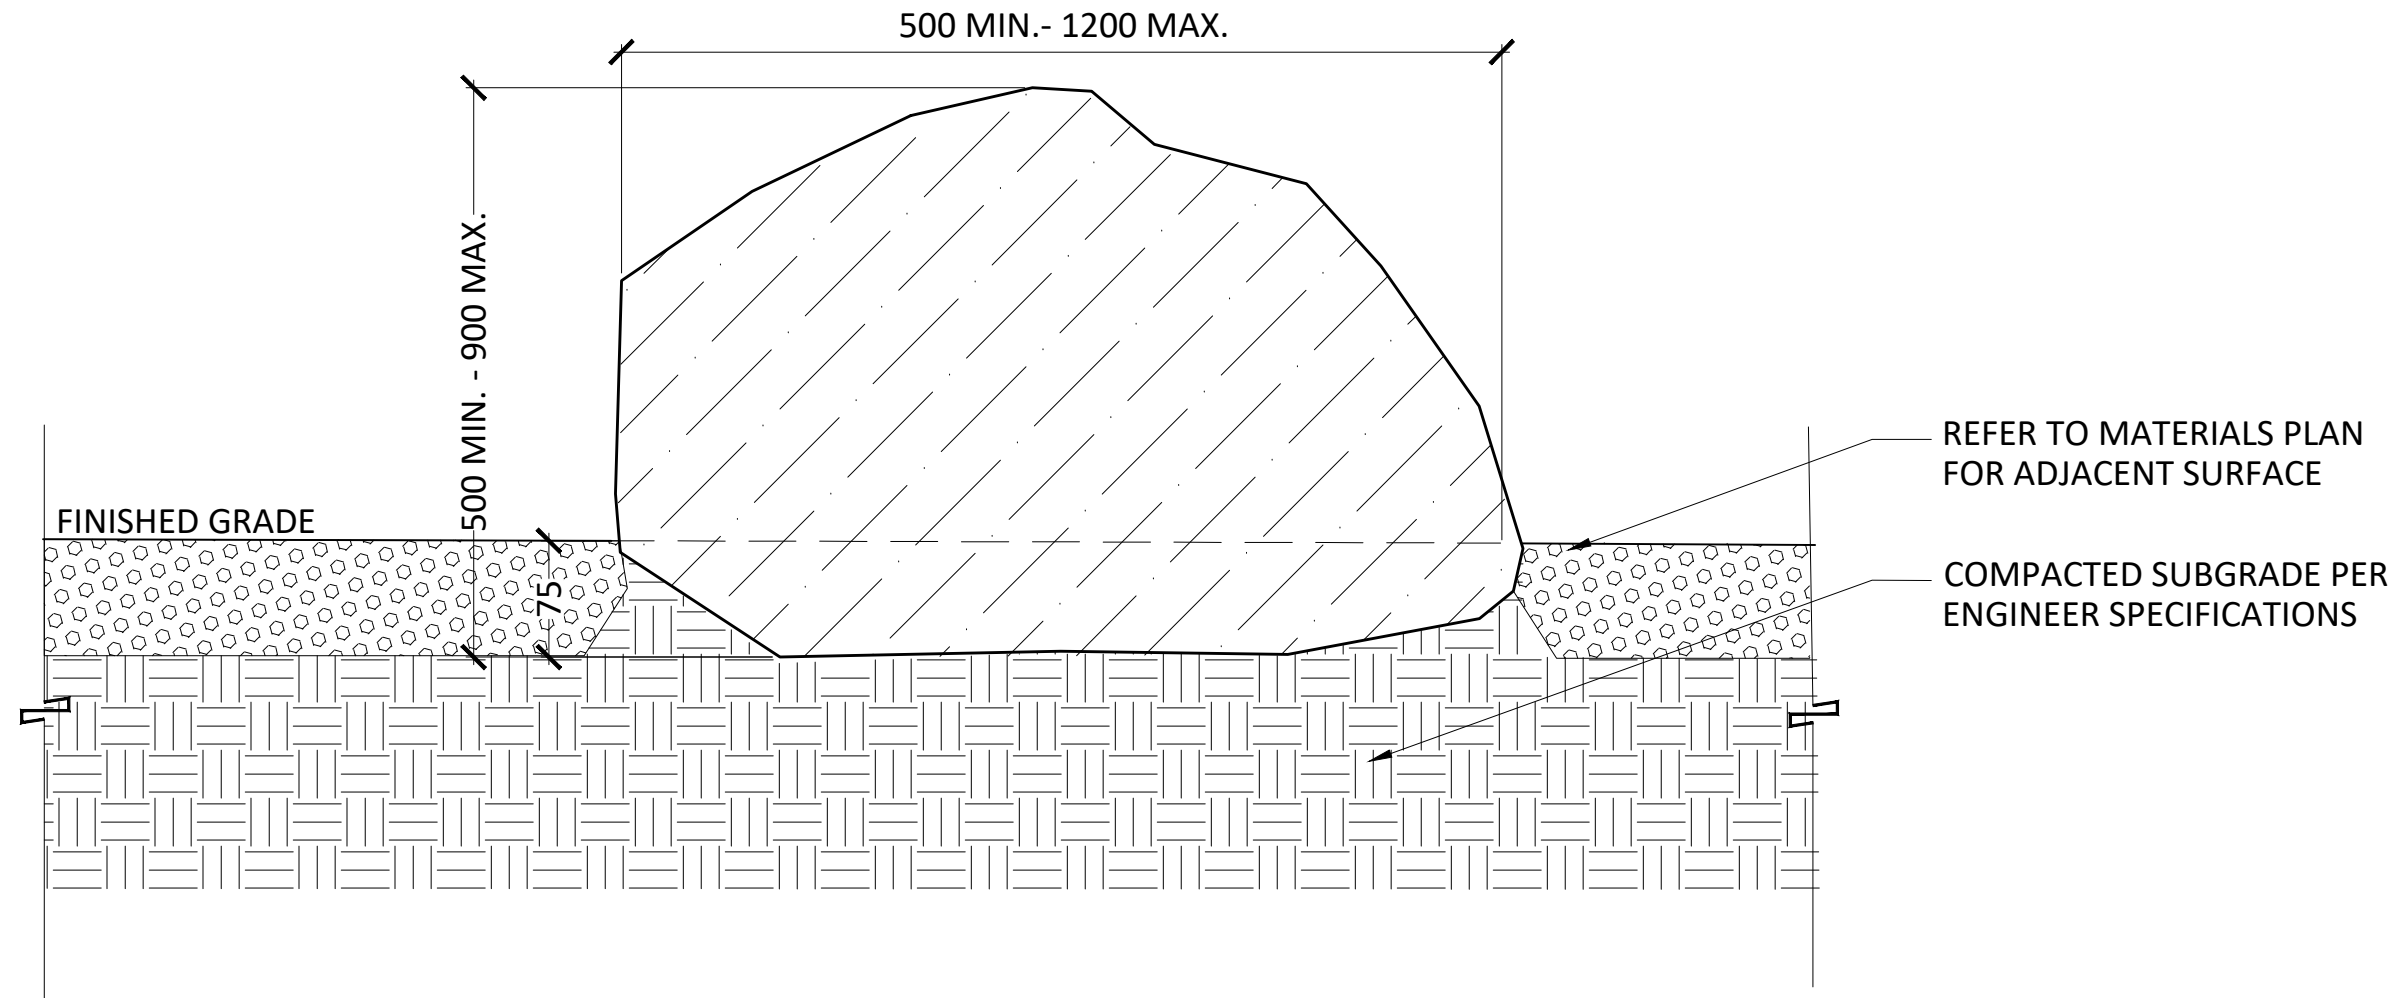

2 BOULDER  
SCALE: 1:10

- NOTES:
- BOULDERS**
1. LOCATION OF BOULDERS TO BE APPROVED ON SITE BY OWNER'S REPRESENTATIVE PRIOR TO INSTALLATION.
  2. ALL BOULDERS TO BE PROVIDED BY OWNER. CONTRACTOR REQUIRED TO RELOCATE BOULDERS WITHIN PROPERTY LIMITS.

COPYRIGHT RESERVED  
After payment of all outstanding invoices, ownership of the final versions of Documents, including plans and designs (Drawings) created by ELAC, will be transferred to the Client. At all times ELAC will retain copyright to all Drawings, which cannot be used or reproduced without ELAC's written consent. Contractors shall verify and be responsible for all dimensions and conditions on the job. This office shall be informed of any discrepancies from the dimensions and conditions shown on the drawing.

Revisions			
No.	Date	Status	By
1	NOV 28, 2024	ISSUED FOR REVIEW	CO
2	JAN 31, 2025	ISSUED FOR REVIEW, 95%	CO
3	FEB 20, 2025	ISSUED FOR DISCUSSION	CO
4	MAR 06, 2025	ISSUED FOR REVIEW	CO
5	APRIL 10, 2025	ISSUED FOR TENDER	CO

**ISSUED FOR REVIEW**  
*NOT FOR CONSTRUCTION*


Client  
**SUNSHINE COAST REGIONAL DISTRICT**

Project  
**SEAVIEW CEMETERY LANDSCAPE INFILL**


Drawing Title  
**DETAILS SURFACES**

Date <b>OCTOBER, 2024</b>	ELAC Project No. <b>24-063</b>
Scale (On 22 x 34 Inch Sheet) <b>As Noted</b>	<b>L5.1</b>
Drawn By <b>CO</b>	
Checked <b>PB/JB</b>	




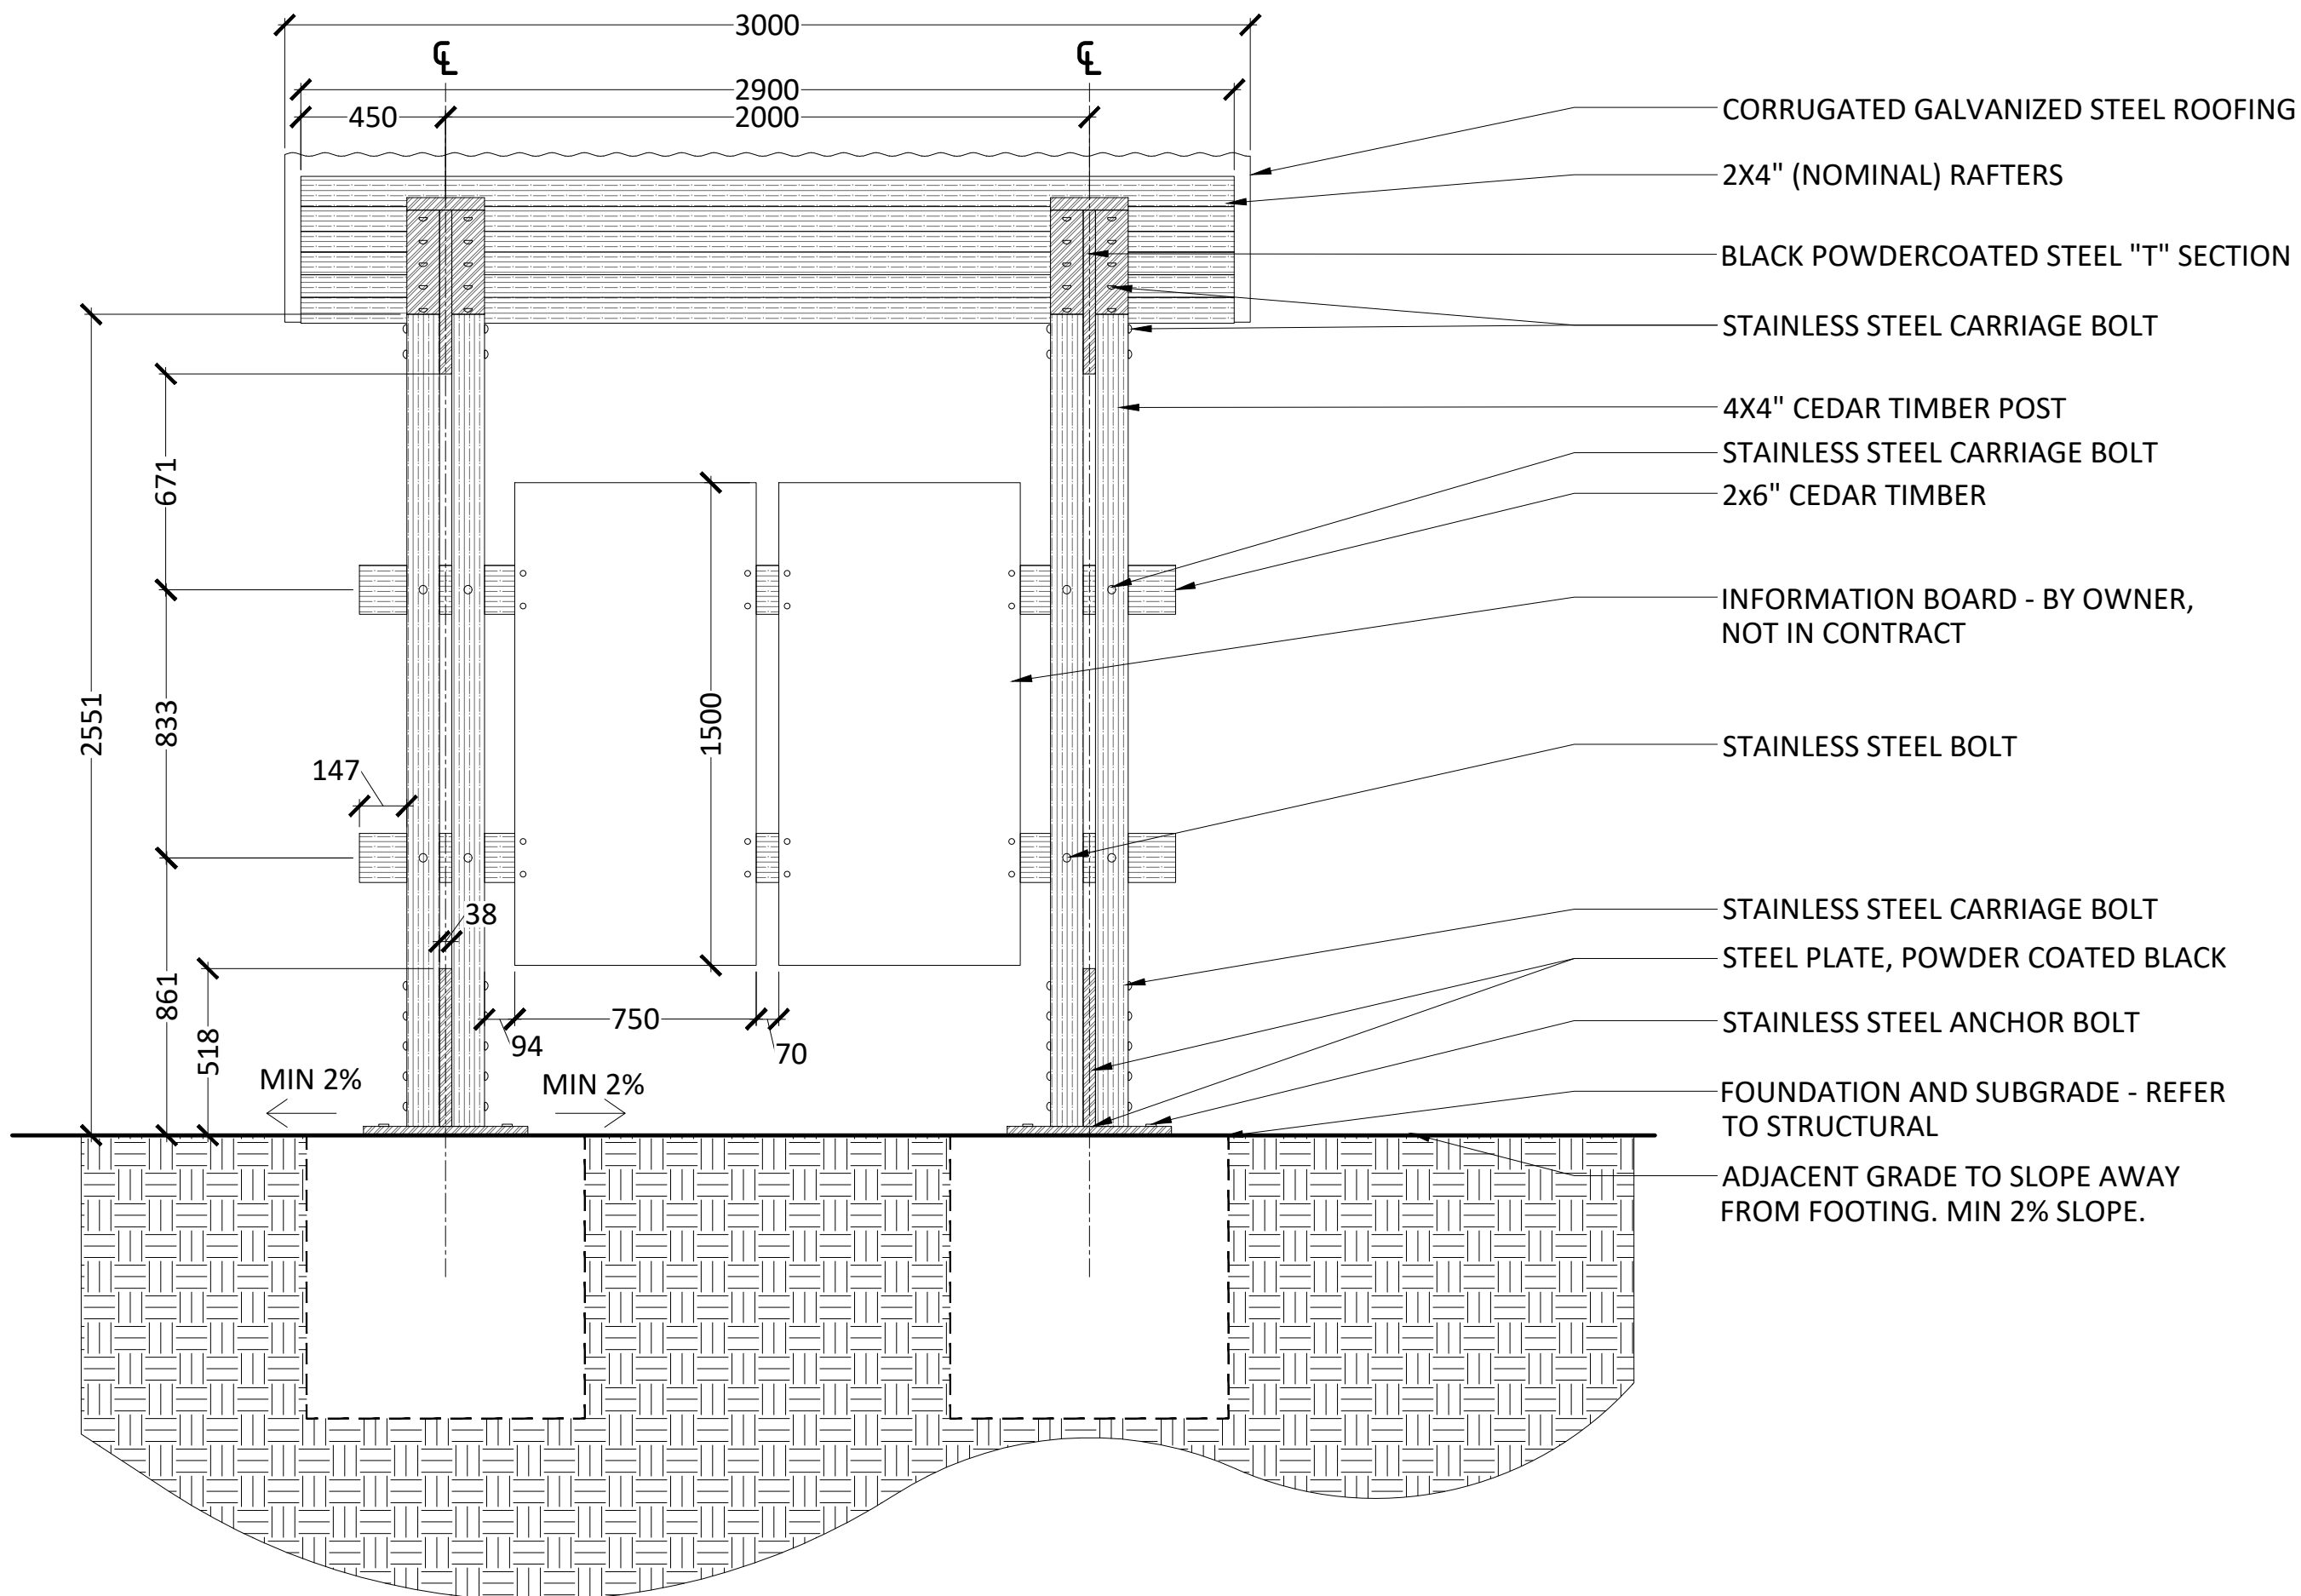

1 INFO KIOSK - FRONT ELEVATION  
SCALE: 1:20

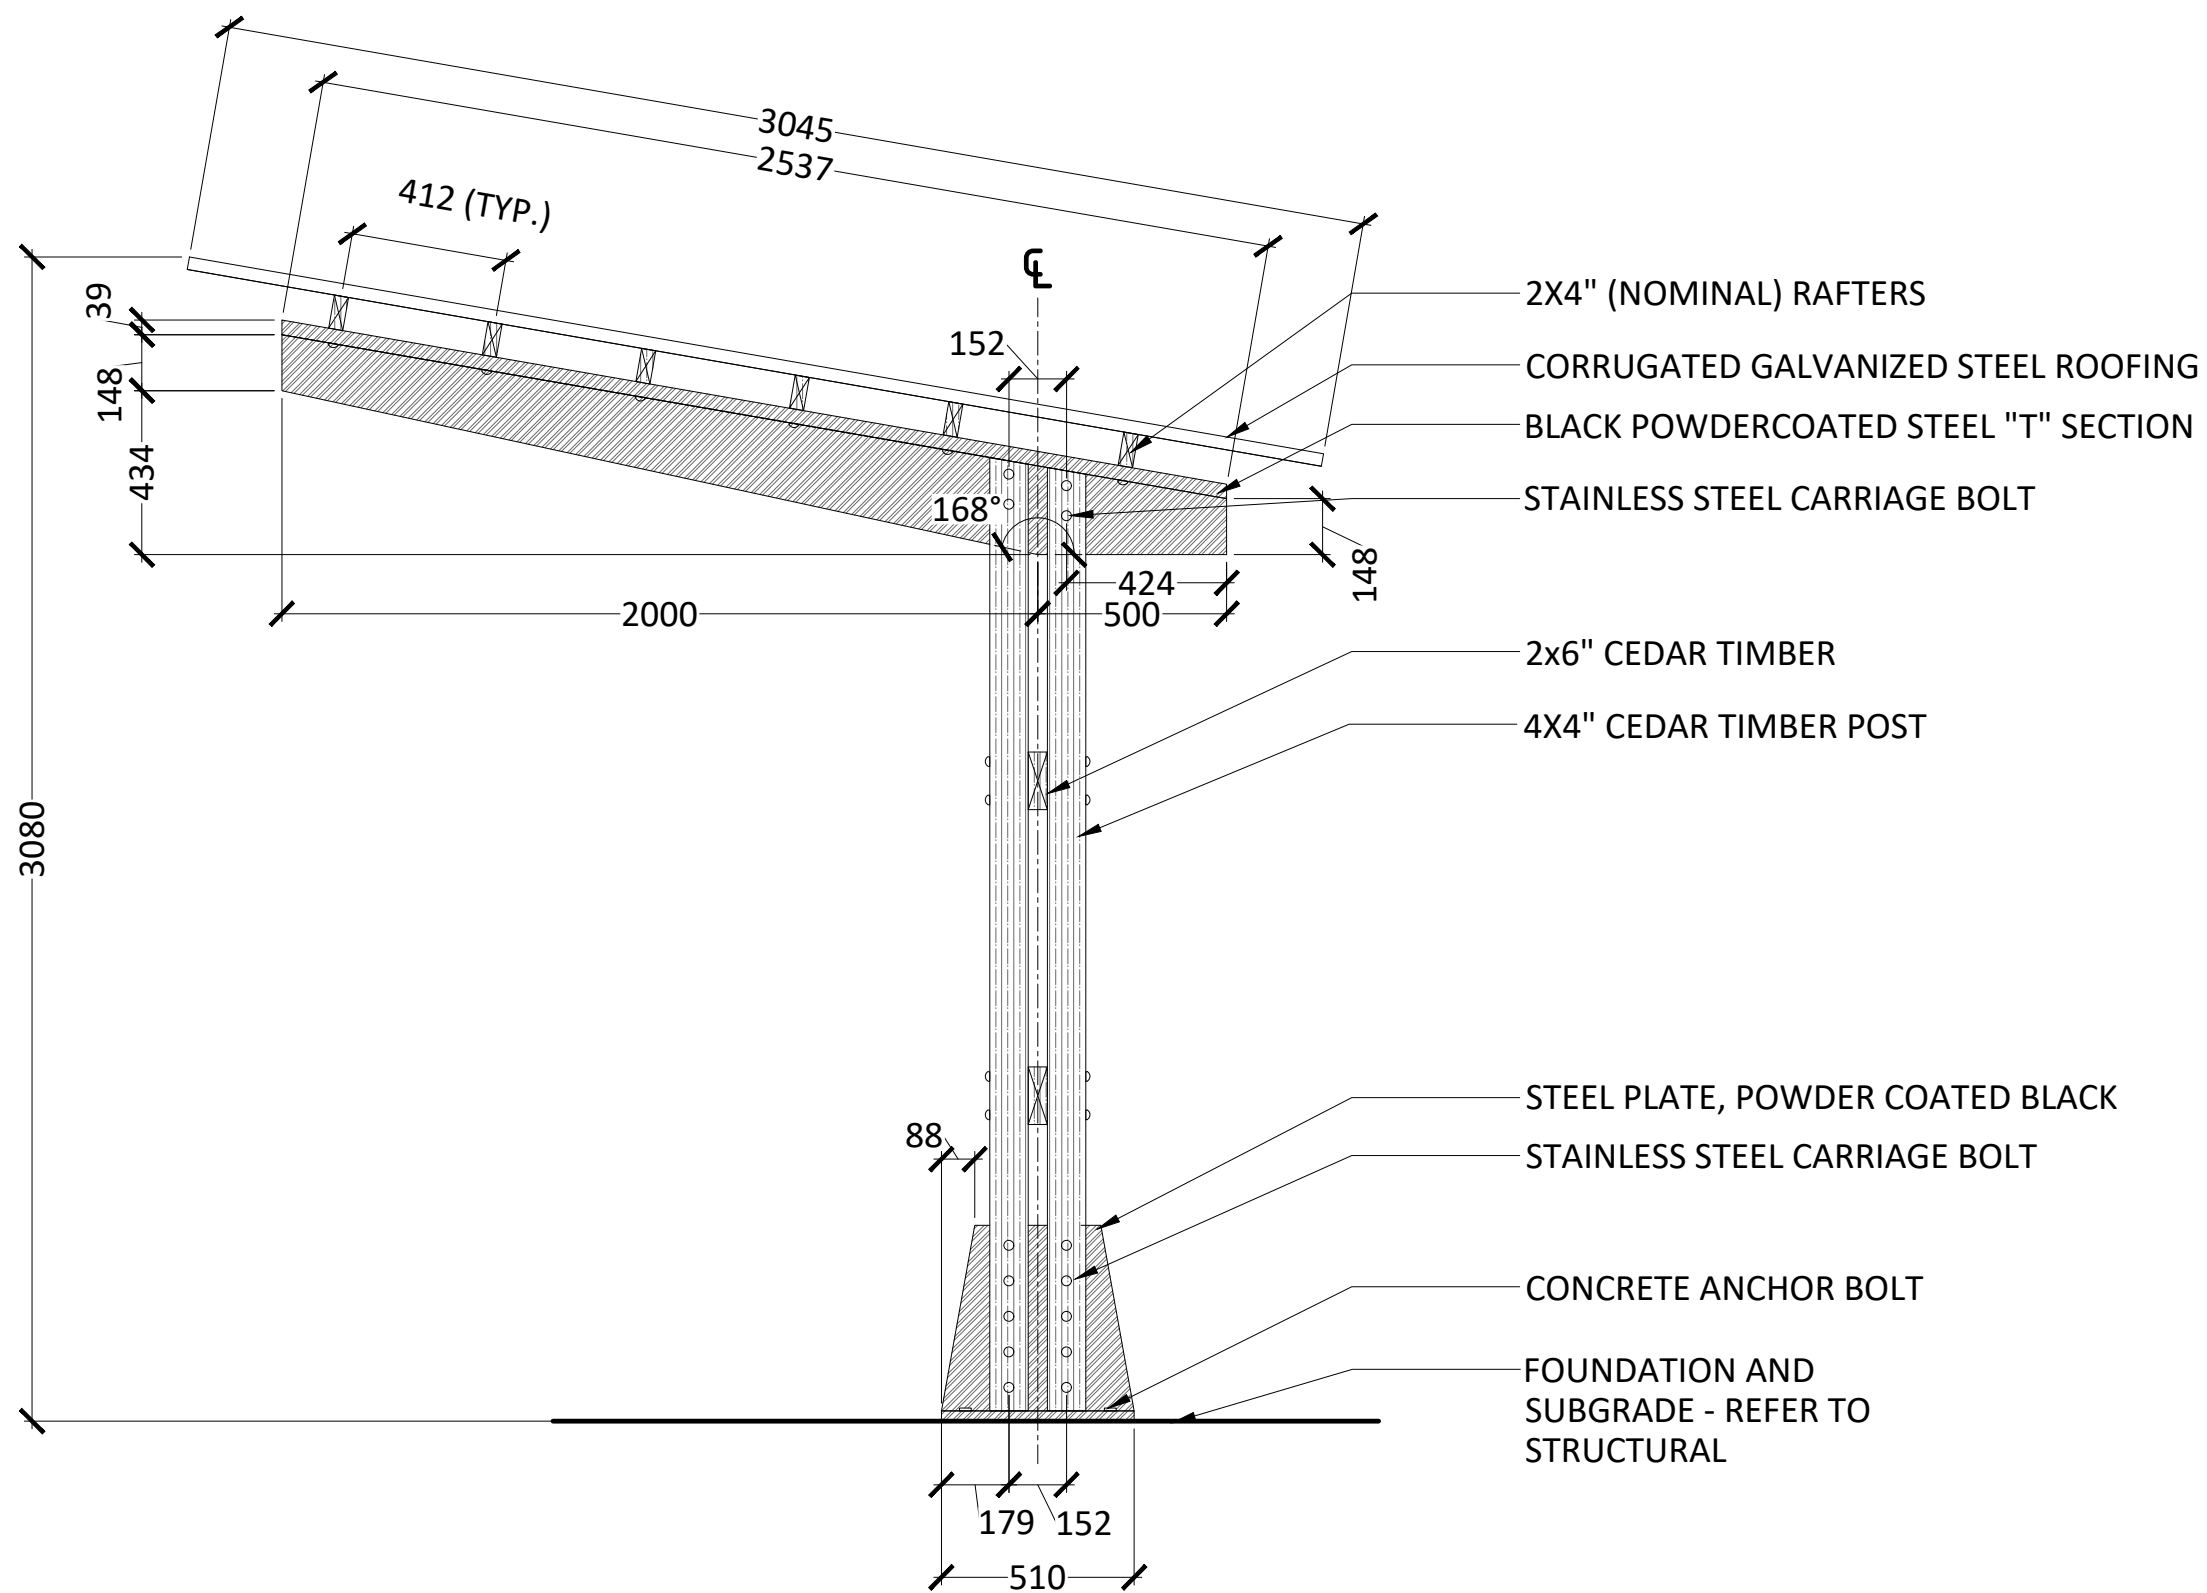

2 INFO KIOSK - SECTION  
SCALE: 1:20

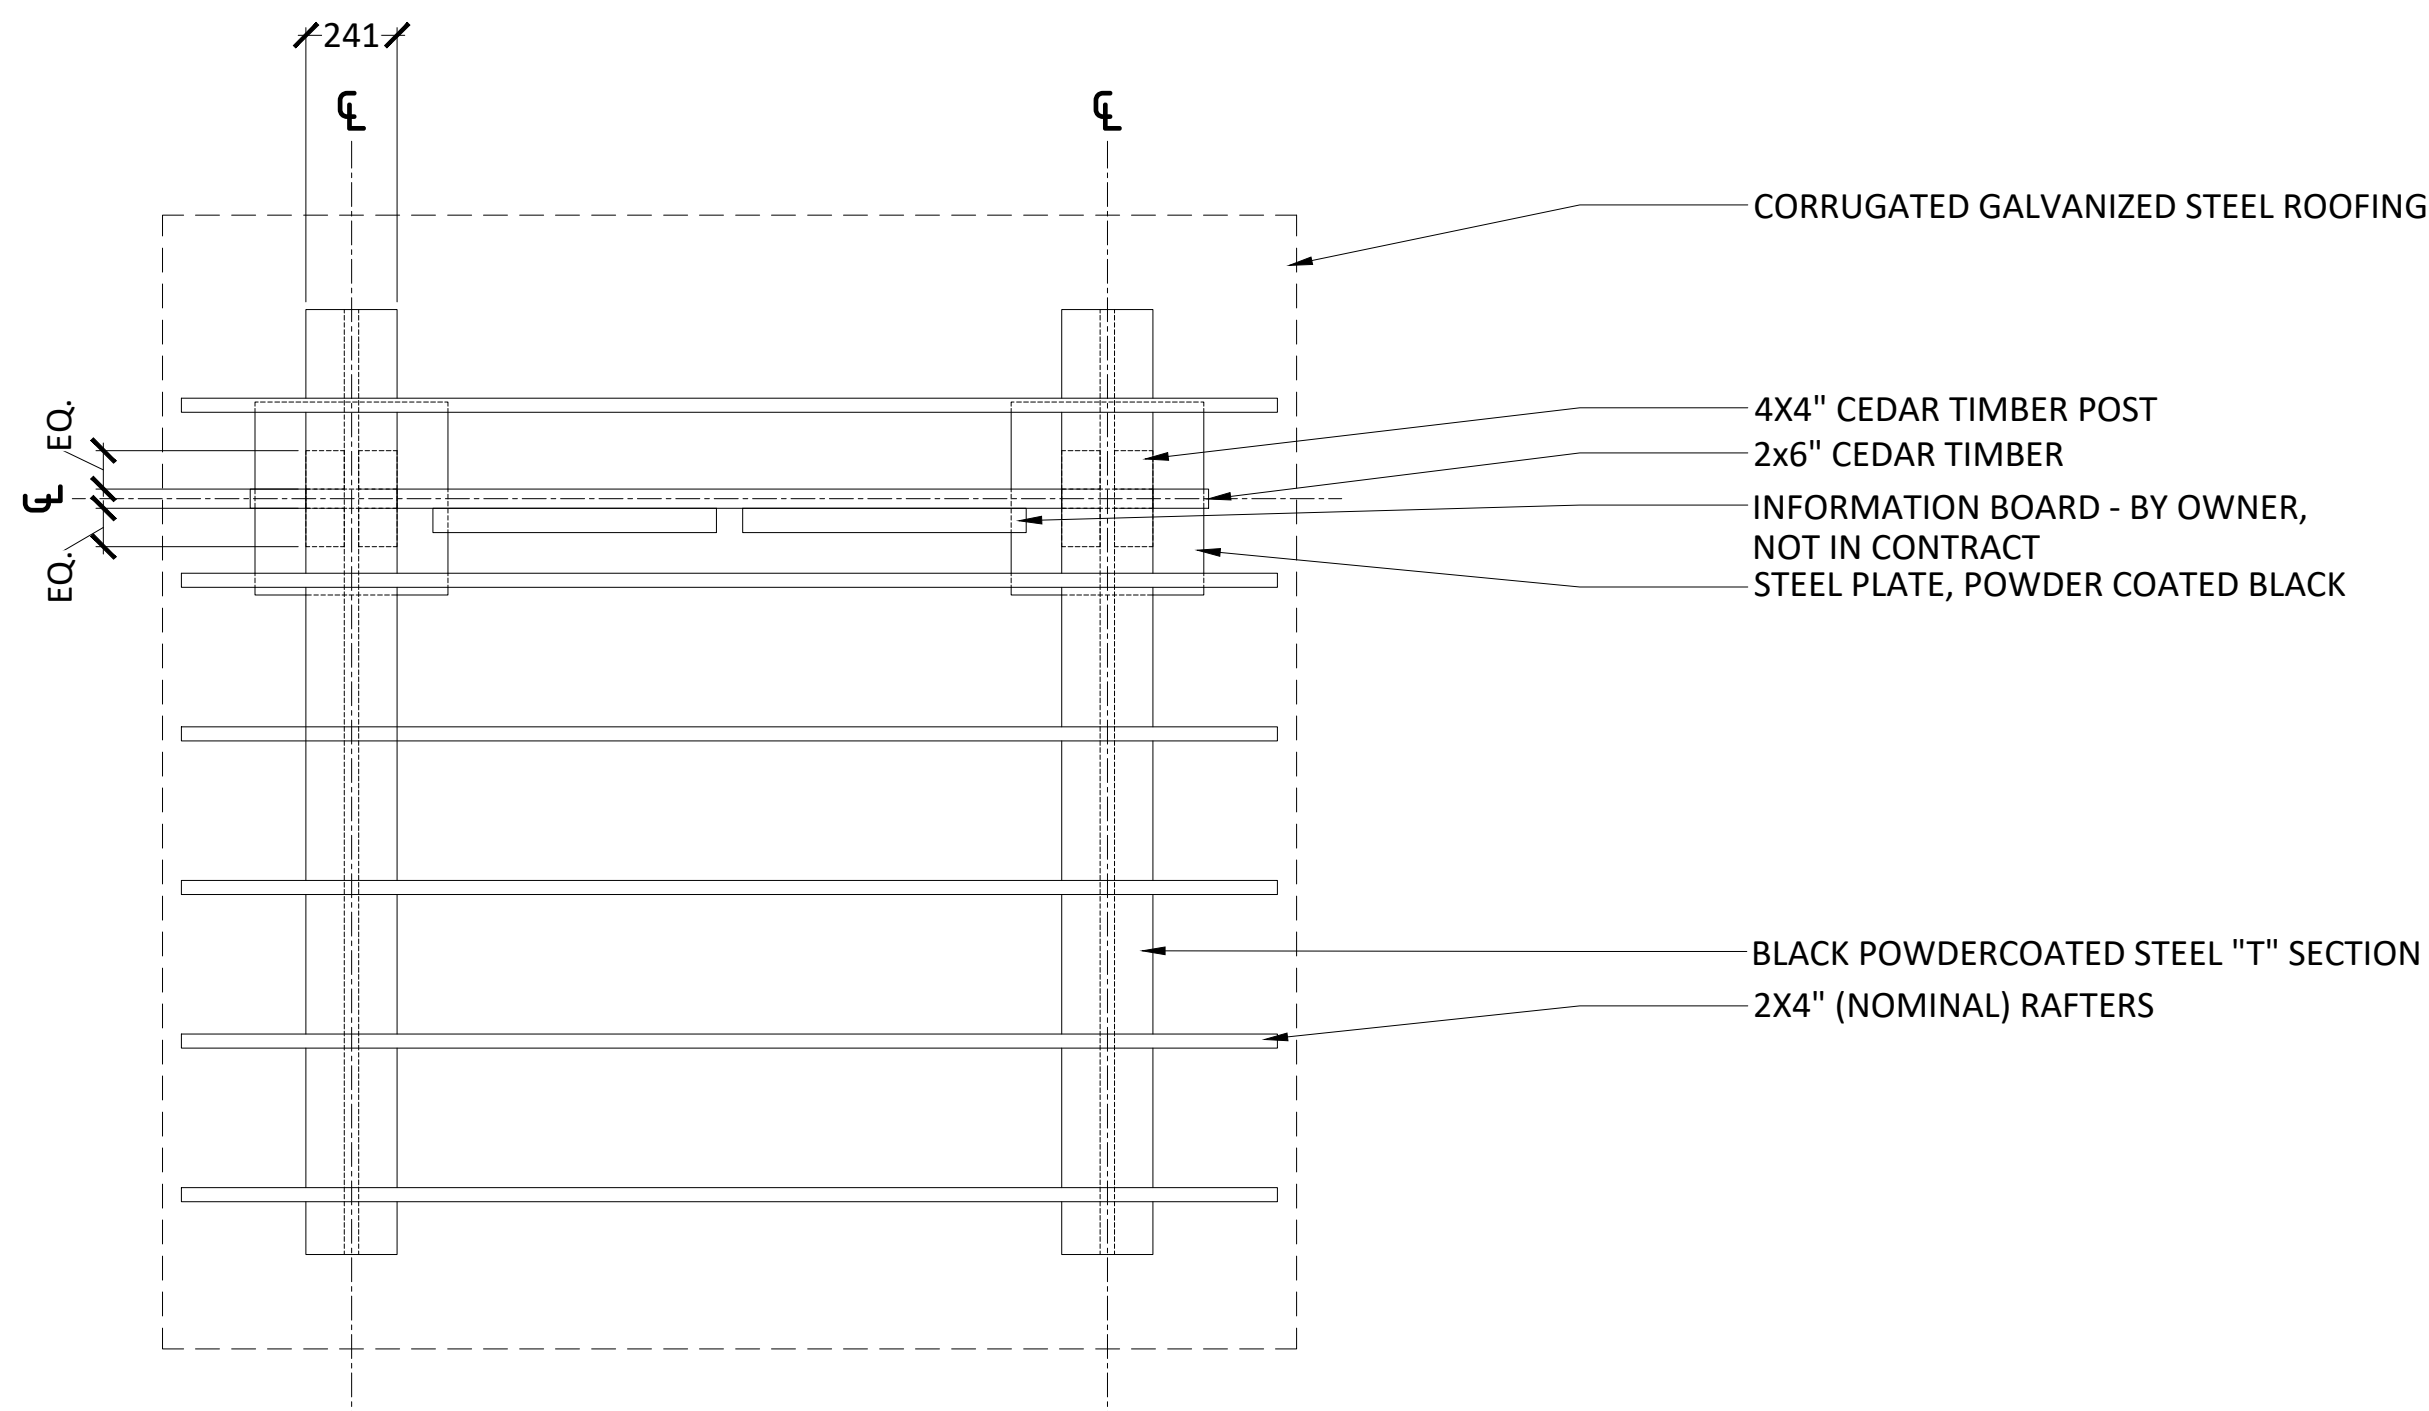

3 INFO KIOSK - PLAN  
SCALE: 1:20



4 INFO KIOSK - PRECEDENT IMAGE  
SCALE: NTS

- NOTES:
- INFO KIOSK
1. CONTRACTOR TO SUBMIT FULLY DIMENSIONED ENGINEERED SHOP DRAWINGS WITH A SCHEDULE OF ALL FASTENERS AND MATERIAL FINISHES FOR APPROVAL BY CONSULTANT.
  2. CONTRACTOR TO CONFIRM LAYOUT WITH OWNER'S REPRESENTATIVE PRIOR TO EXCAVATION.
  3. ALL FASTENERS TO BE STAINLESS STEEL.
  4. ALL CEDAR TO BE UNTREATED.
  5. PLACE BOLT HEADS ON THE INFO BOARD TOWARD THE FRONT OF THE KIOSK AND PLACE THE THREADED NUTS ON THE BACK SIDE OF THE KIOSK AND FINISH WITH ACORN CAP NUT.
  6. INSTALL CORRUGATED METAL ROOFING AS PER MANUFACTURER'S SPECIFICATIONS.
  7. FASTEN RAFTERS THROUGH "T" SECTION USING BLACK EXTERIOR STRUCTURAL SCREWS.

LEFS+ASSOCIATES

Landscape Architects

509-318 Homer Street Vancouver British Columbia Canada V6B 2Y2  
Tel: (604) 899-3806 Web: www.elac.ca Email: info@elac.ca

COPYRIGHT RESERVED

After payment of all outstanding invoices, ownership of the final versions of Documents, including plans and designs (Drawings) created by ELAC, will be transferred to the Client. At all times ELAC will retain copyright to all Drawings, which cannot be used or reproduced without ELAC's written consent. Contractors shall verify and be responsible for all dimensions and conditions on the job. This office shall be informed of any discrepancies from the dimensions and conditions shown on the drawing.

Revisions

No.	Date	Status	By
1	NOV 28, 2024	ISSUED FOR REVIEW	CO
2	JAN 31, 2025	ISSUED FOR REVIEW, 95%	CO
3	FEB 20, 2025	ISSUED FOR DISCUSSION	CO
4	MAR 06, 2025	ISSUED FOR REVIEW	CO
5	APRIL 10, 2025	ISSUED FOR TENDER	CO

ISSUED FOR REVIEW

NOT FOR CONSTRUCTION

Client

SUNSHINE COAST REGIONAL DISTRICT

Project

SEAVIEW CEMETERY LANDSCAPE INFILL

Drawing Title

DETAILS - INFO KIOSK

Date

OCTOBER, 2024

Scale (On 22 x 34 Inch Sheet)

As Noted

Drawn By

CO

Checked

PB/JB

ELAC Project No.


24-063

Drawing No.

L5.2

Z:\Active Clients\Sunshine Coast Regional District\24-063 Seaview Cemetery Expansion Design and CA\6\_CAD\Working Drawings\24-063\_Seaview Cemetery Expansion\_L5.2\_Details Kiosk\_ELAC\_mm.dwg



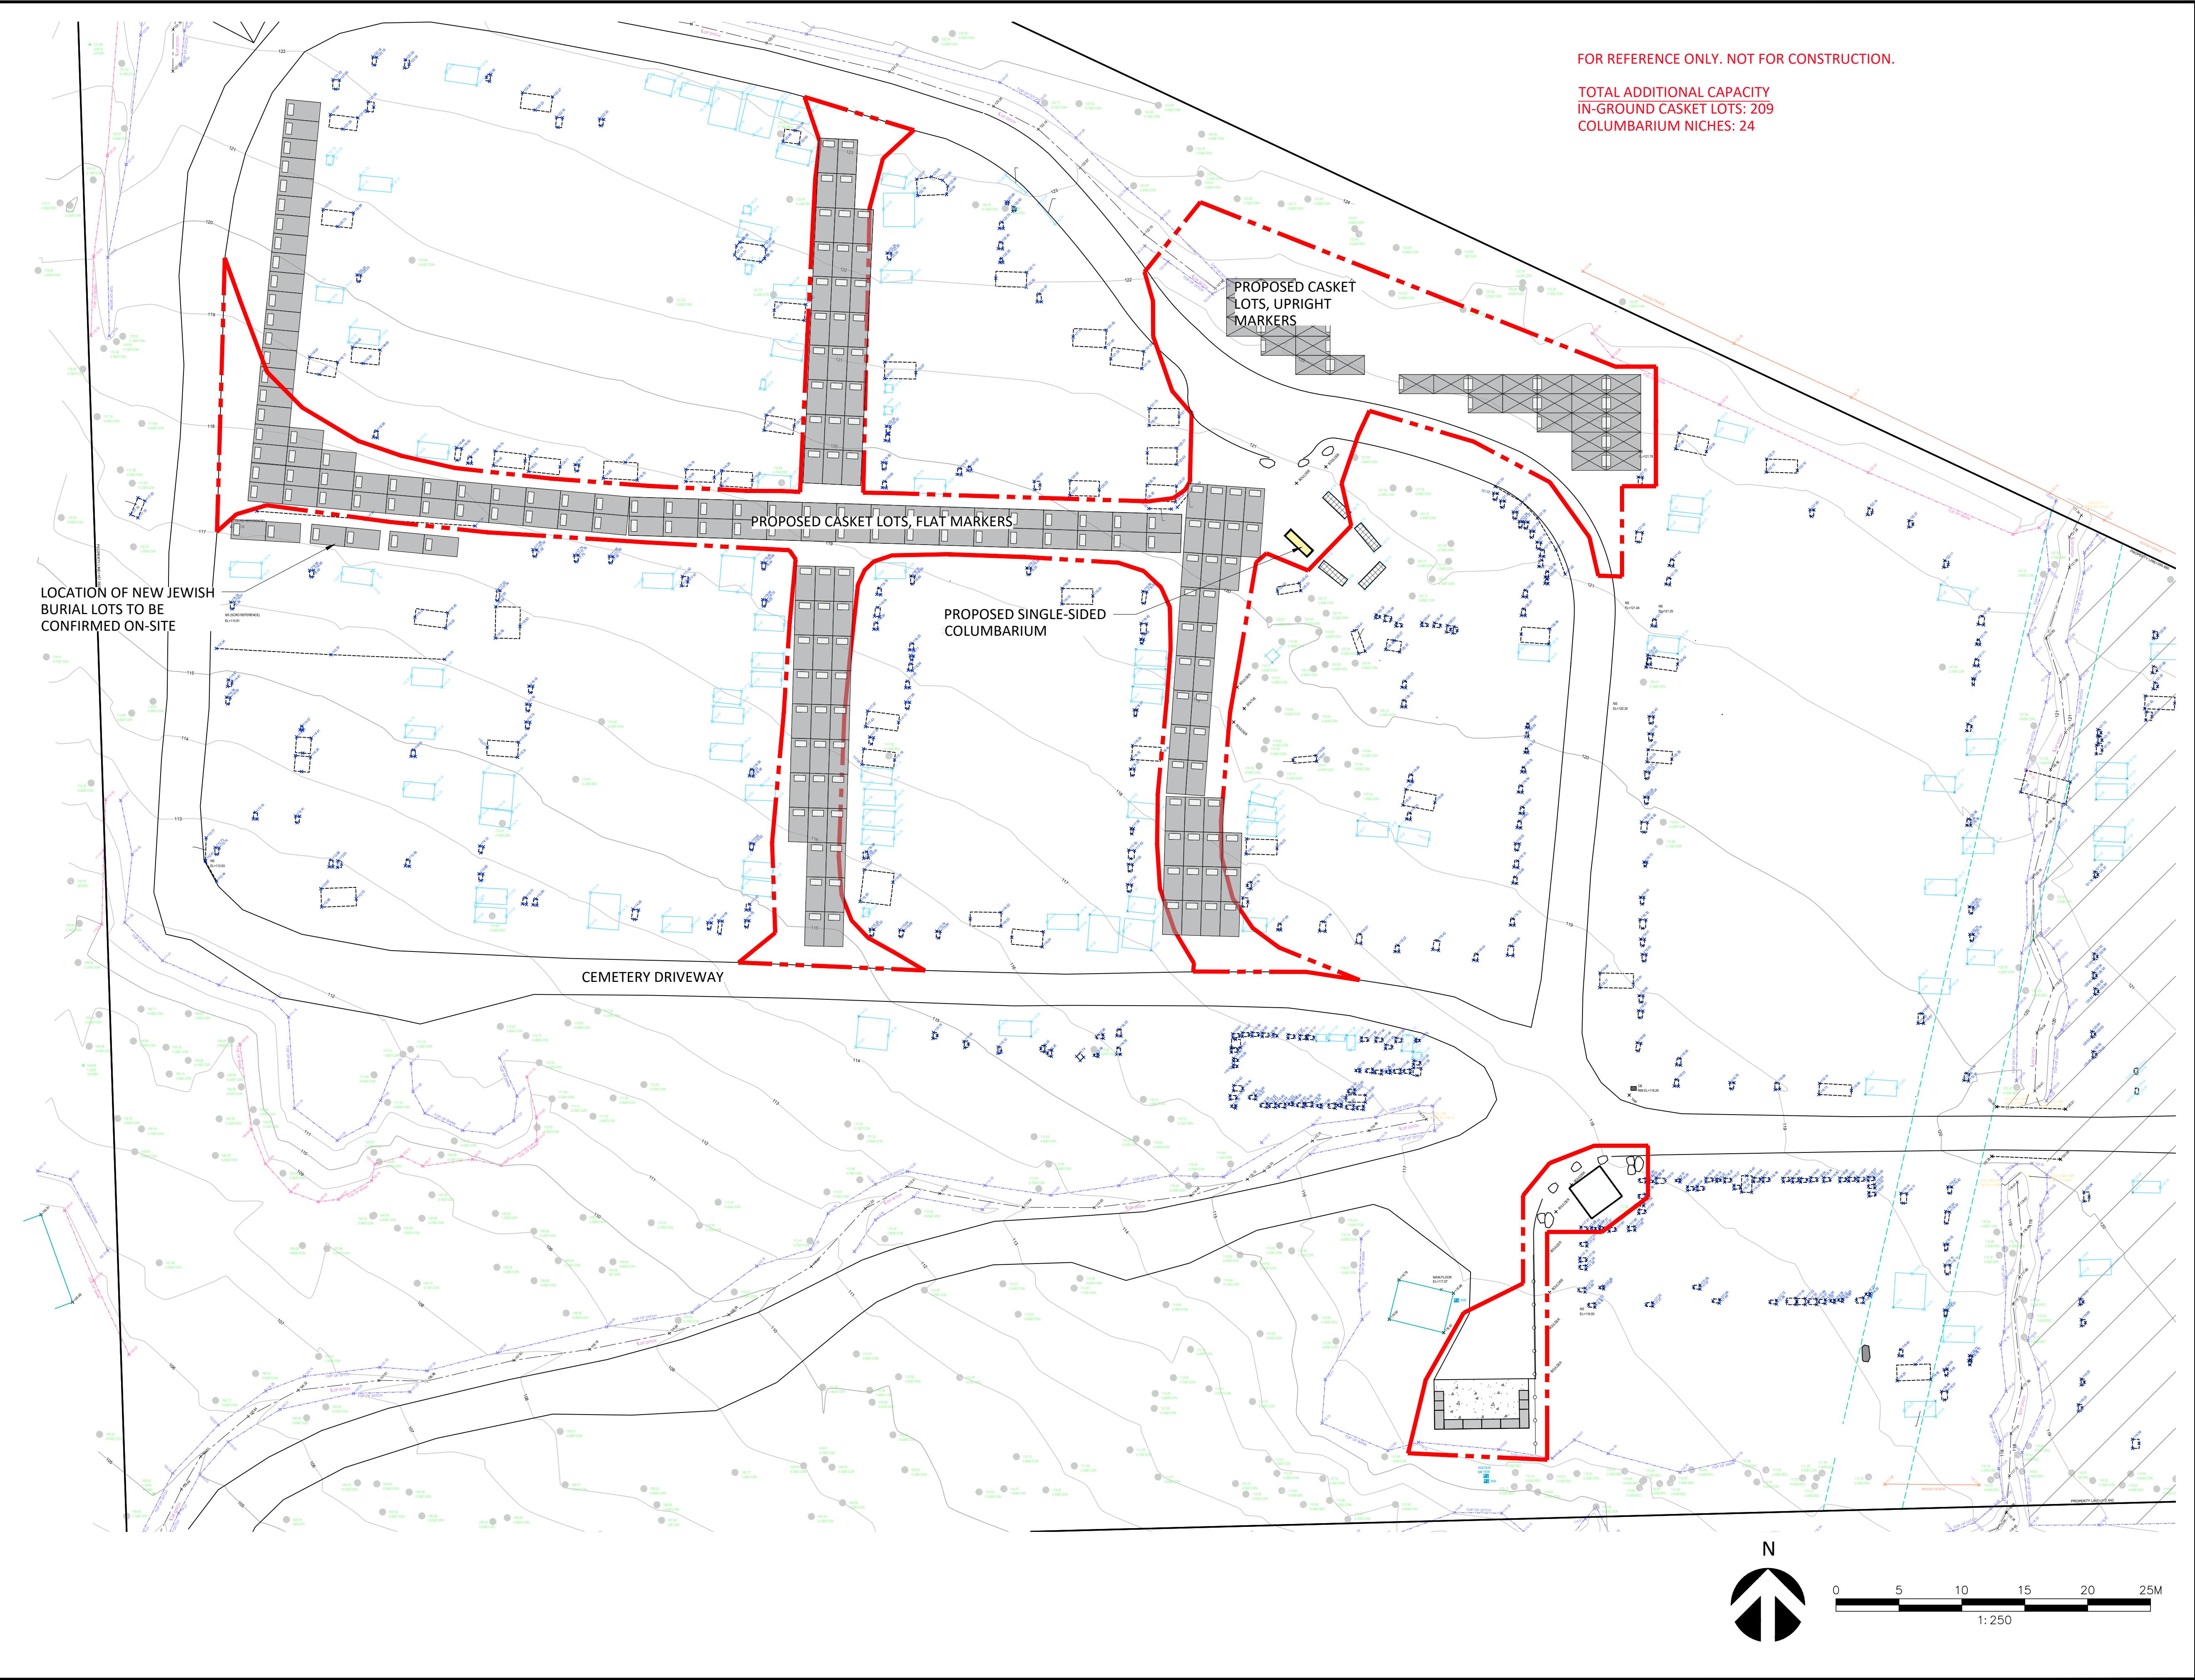

LEFS  
ASSOCIATES

Landscape Architects

507-318 Homer Street Vancouver British Columbia Canada V6B 2Y2  
Tel: (604) 899-3806 Web: www.elac.ca Email: info@elac.ca

COPYRIGHT RESERVED

After payment of all outstanding invoices, ownership of the final versions of Documents, including plans and designs (Drawings) created by ELAC, will be transferred to the Client. At all times ELAC will retain copyright to all Drawings, which cannot be used or reproduced without ELAC's written consent. Contractors shall verify and be responsible for all dimensions and conditions on the job. This office shall be informed of any discrepancies from the dimensions and conditions shown on the drawing.

Revisions

No.	Date	Status	By
1	NOV 28, 2024	ISSUED FOR REVIEW	CO
2	JAN 31, 2025	ISSUED FOR REVIEW, 95%	CO
3	FEB 20, 2025	ISSUED FOR DISCUSSION	CO
4	MAR 06, 2025	ISSUED FOR REVIEW	CO
5	APRIL 10, 2025	ISSUED FOR TENDER	CO

LEGEND

PROPOSED CASKET LOT, FLAT MARKER

PROPOSED CASKET LOT, UPRIGHT MARKER

PROPOSED SINGLE-SIDED COLUMBARIUM

EXISTING SINGLE-SIDED COLUMBARIUM

ISSUED FOR REVIEW

NOT FOR CONSTRUCTION

Client

SUNSHINE COAST REGIONAL DISTRICT

Project

SEAVIEW CEMETERY LANDSCAPE INFILL

Drawing Title

INTERMENT PLAN

Date

OCTOBER, 2024

Scale (On 22 x 34 Inch Sheet)

1:250

Drawn By

CO

Checked

PB/JB

ELAC Project No.

24-063

Drawing No.

L6.0