


# TYPICAL DECK CONSTRUCTION SECTION

DWNG:003  
DEC 2010

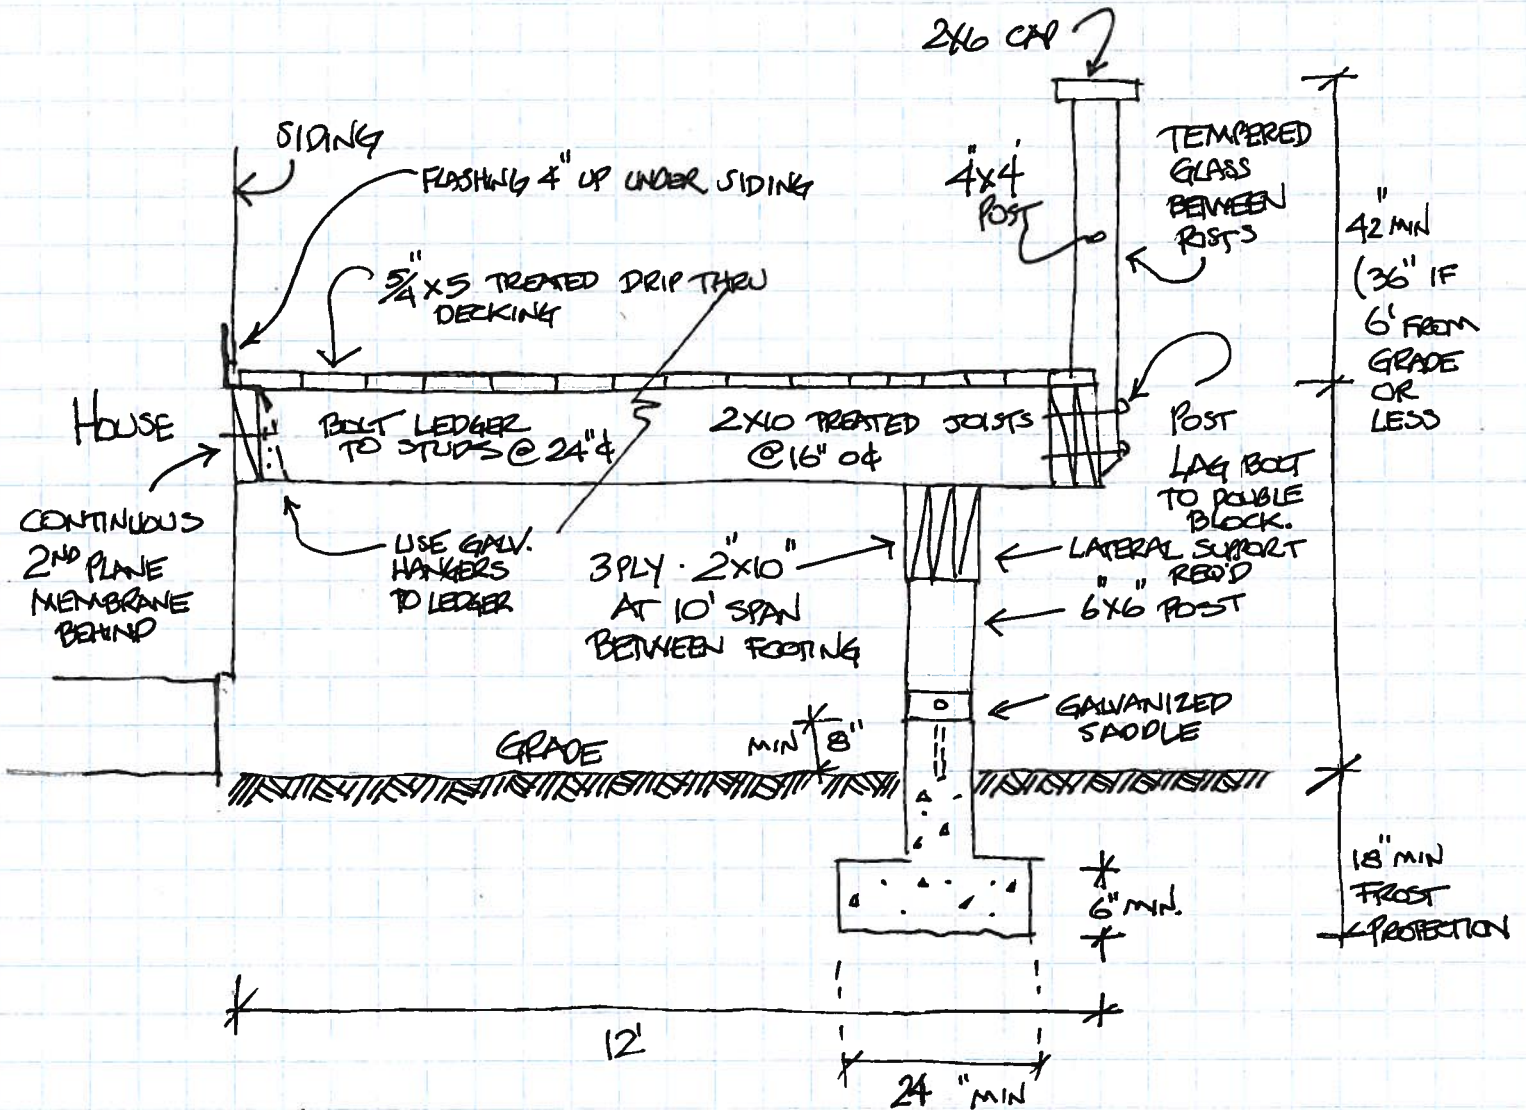

- \* ALL WOOD SHOULD BE ACQ TREATED
- \* ALL NAILS & LAG BOLTS HOT DIPPED GALVANIZED
- \* RECOMMEND 3/8" STEEL GRID IN FOOTING & REINFORCED TO SADDLE.
- \* CONSULT BUILDING INSPECTOR REGARDING SITE SPECIFIC CHANGES & MODIFICATIONS.

SUNSHINE COAST REGIONAL DISTRICT  
FOR INFORMATION ONLY