
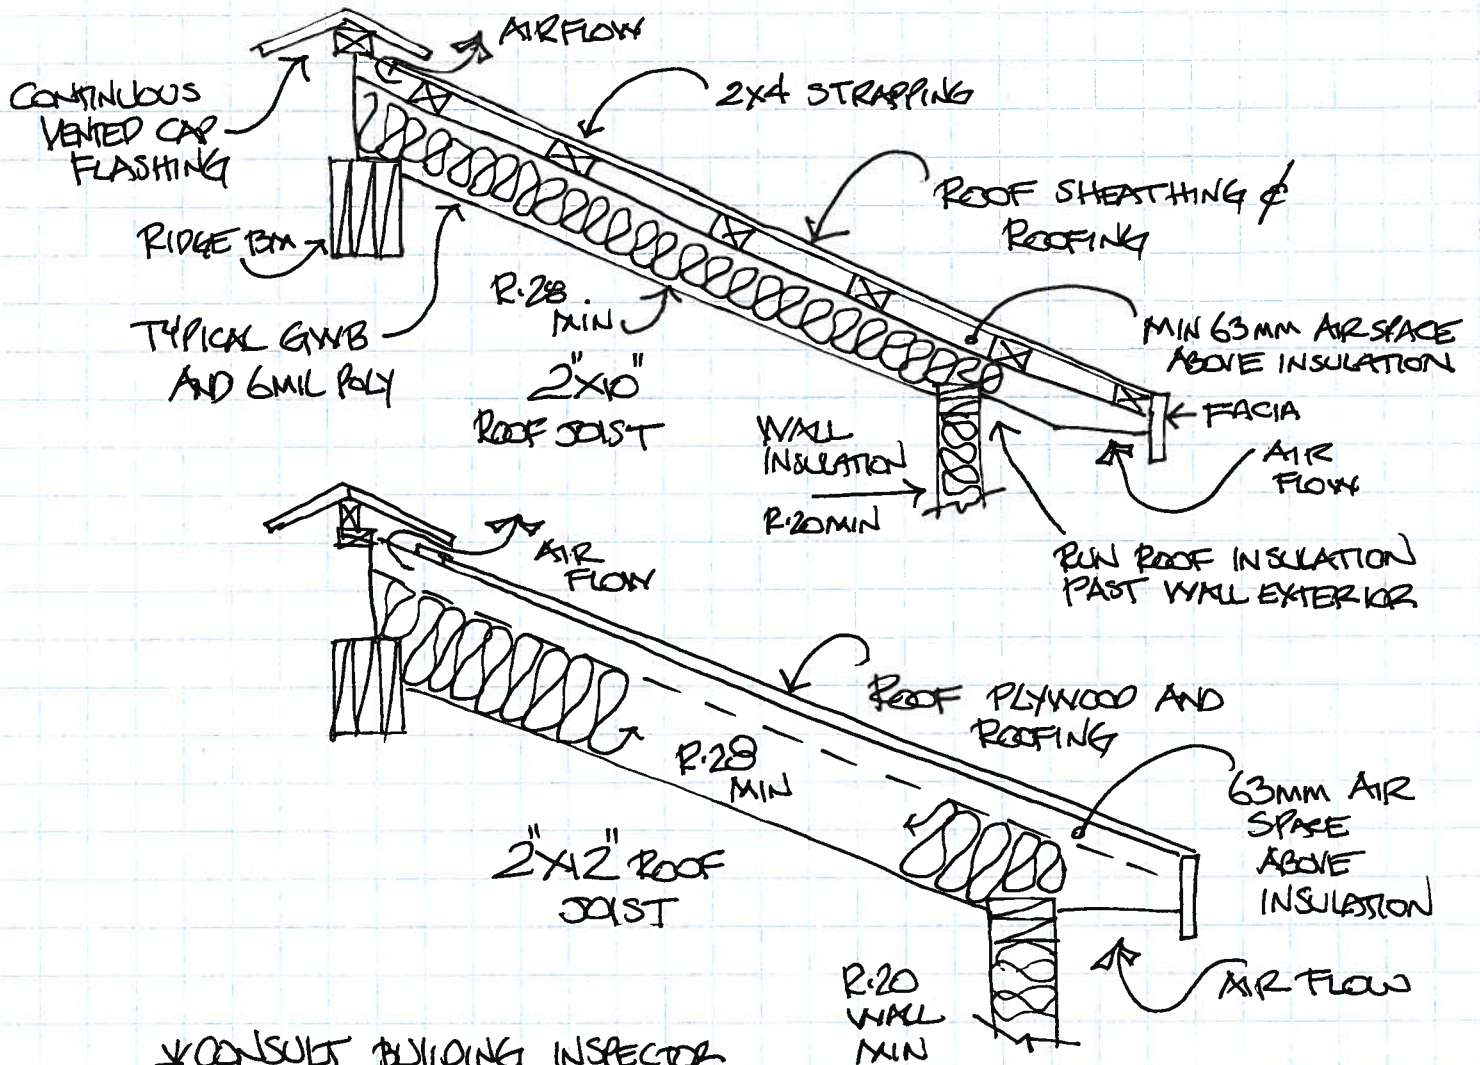


# TYPICAL ROOF VENTILATION DETAILS

DWNG: 005  
DEC 2010

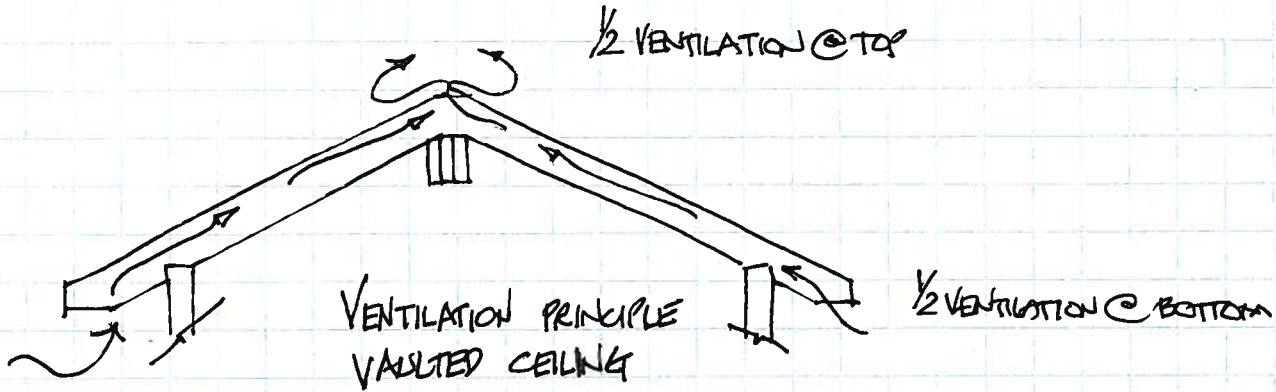

\*CONSULT BUILDING INSPECTOR TO CONFIRM VENTING DETAILS FOR YOUR SPECIFIC SITUATION

SUNSHINE COAST REGIONAL DISTRICT  
FOR INFORMATION ONLY