



NOTES:

1. MAXIMUM PUMPING RATE FOR WELL = 200 IMP GPM. = 240 US GPM.
2. BOTTOM OF PUMP UNIT = 323'.
3. ALL RATES OF FLOW IN US GPM. UNLESS OTHERWISE NOTED.




NOV. 16, 1974

NOV. 17, 1974

NOV. 18, 1974

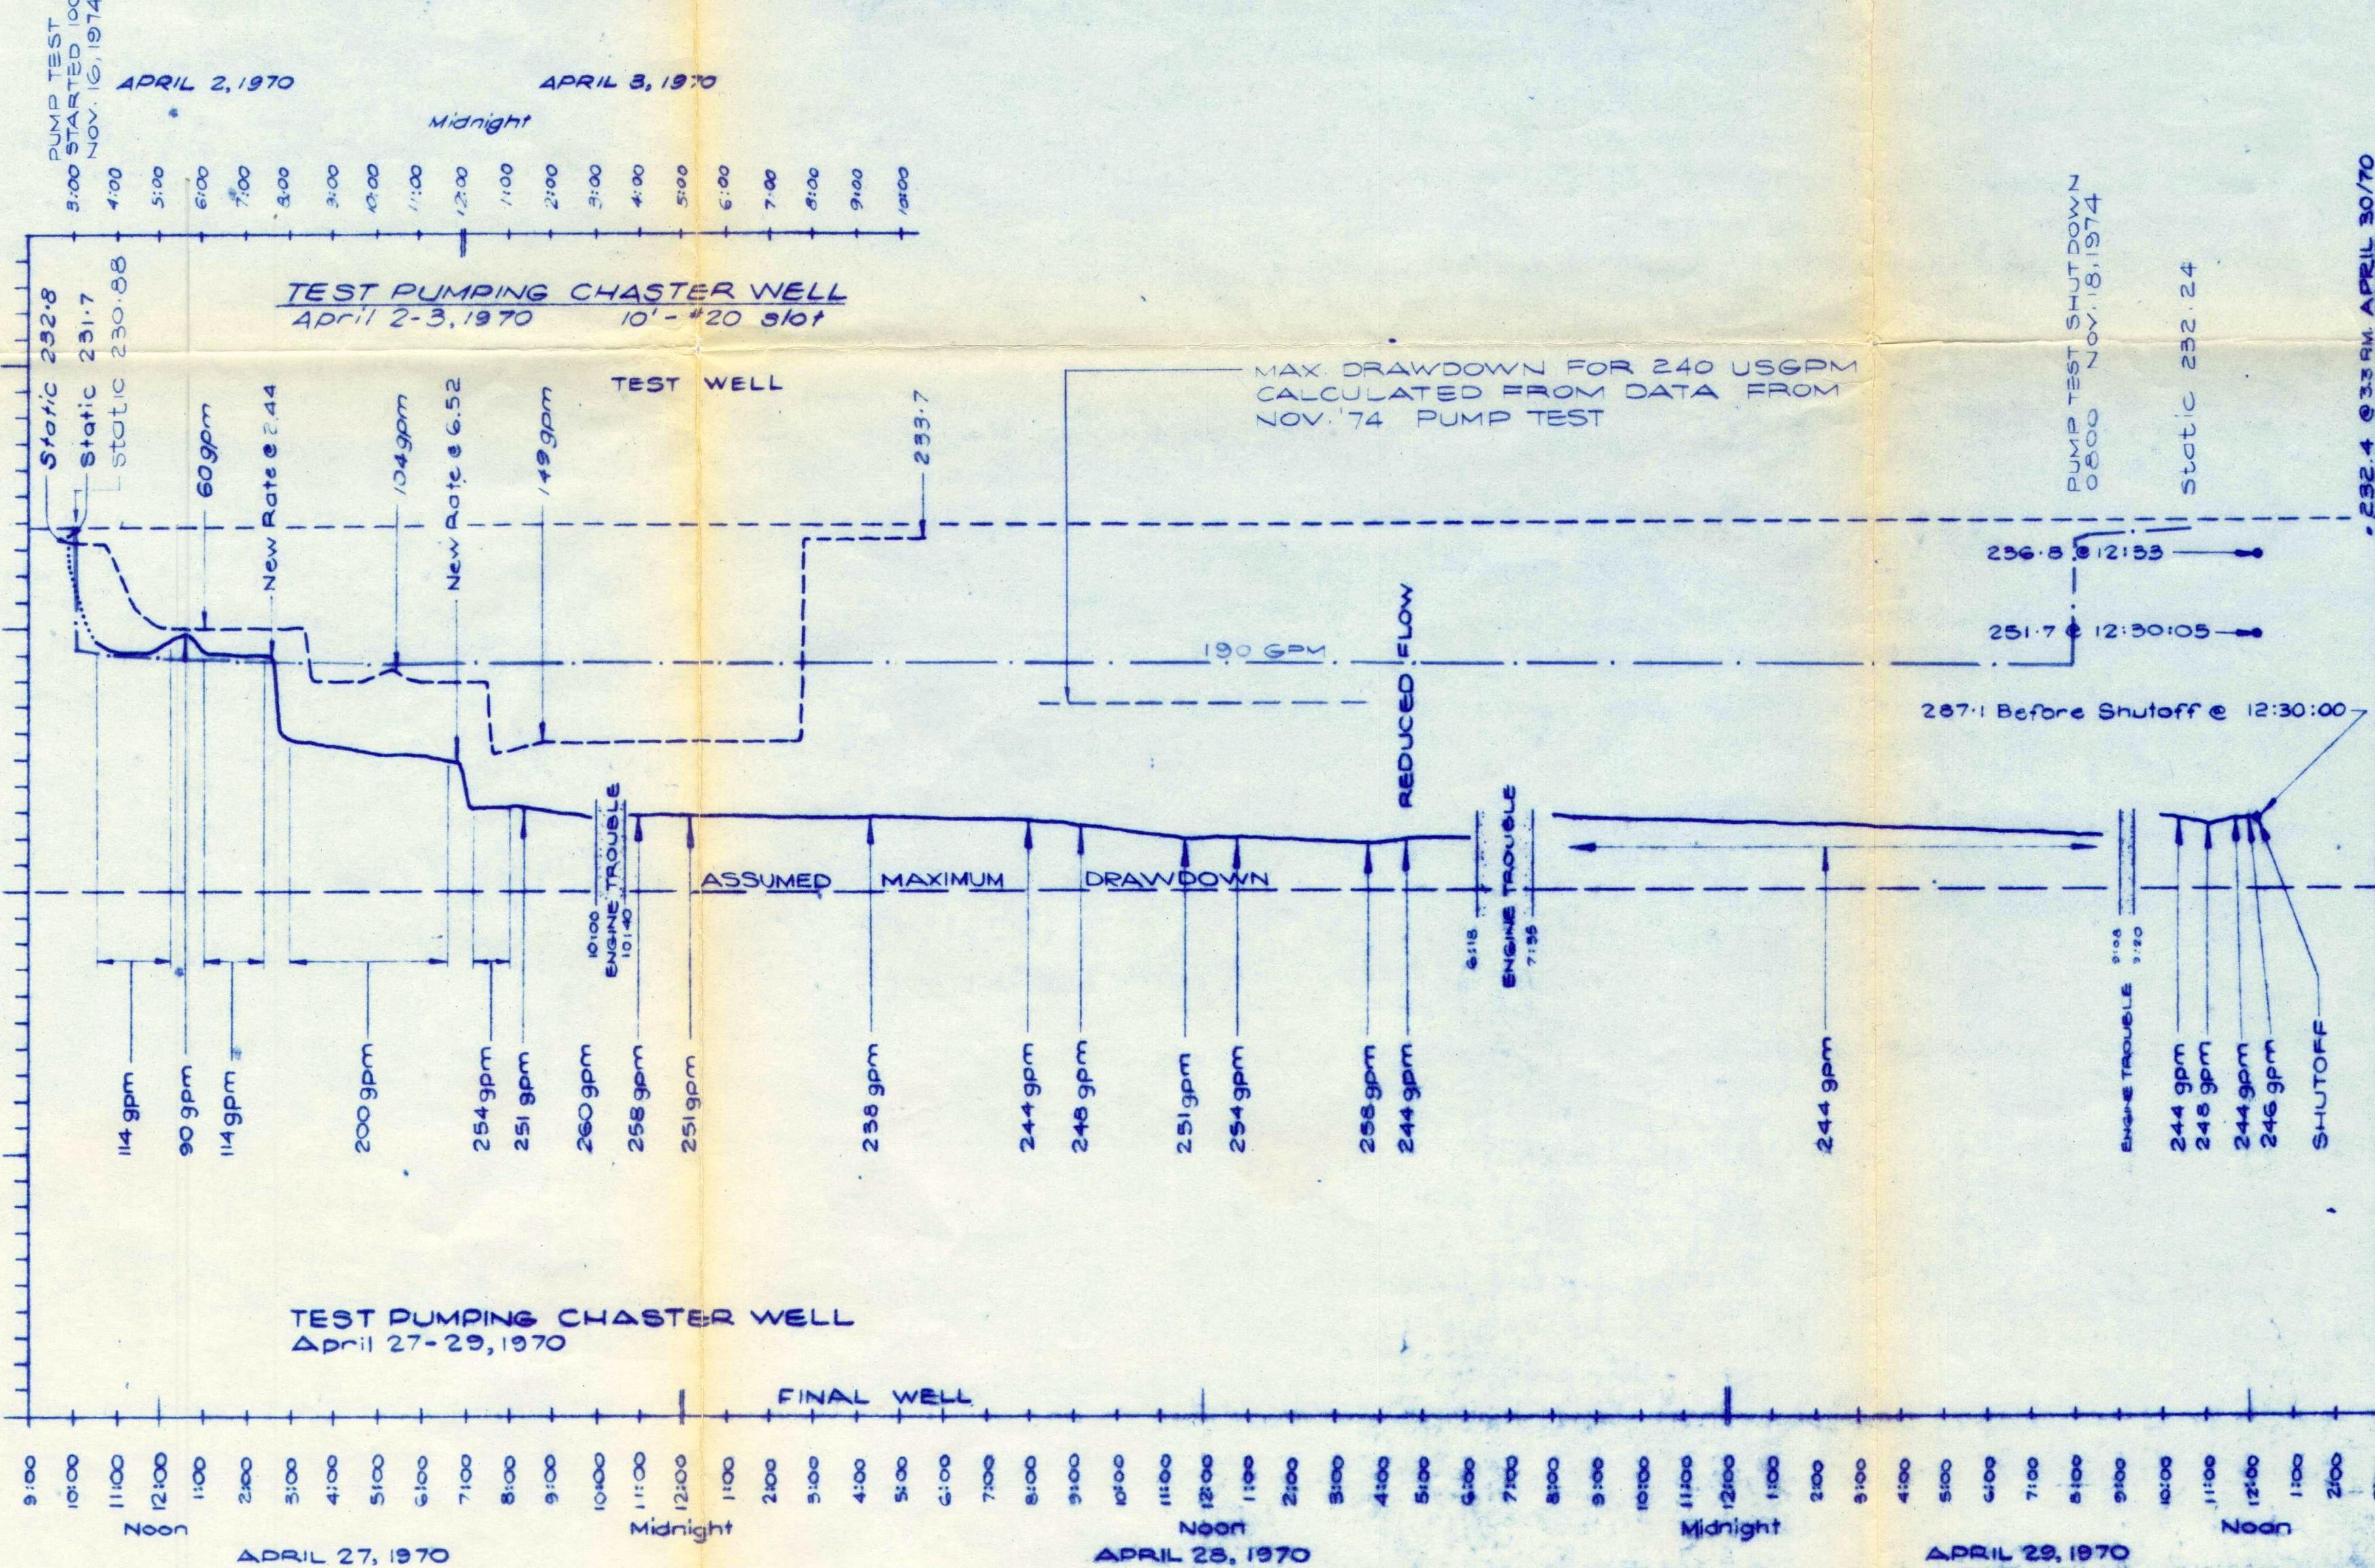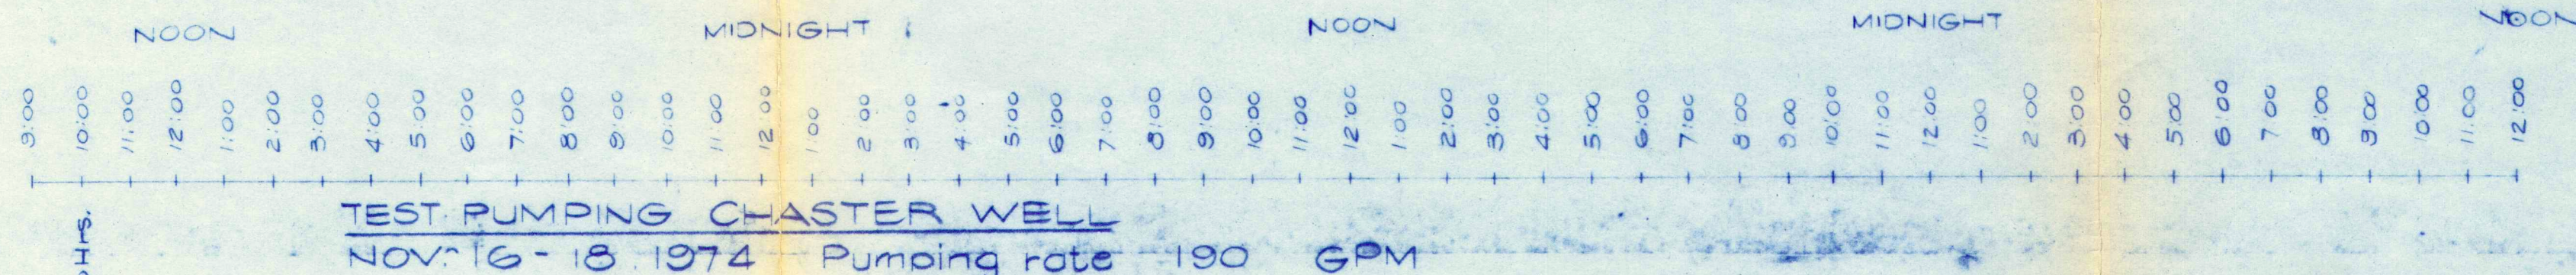

REVISIONS	ISSUE	DATE	DEN	CHD	APPD	DESCRIPTION	ISSUE	DATE	DEN	CHD	APPD	DESCRIPTION	DESIGNED	DRAWN	CHECKED

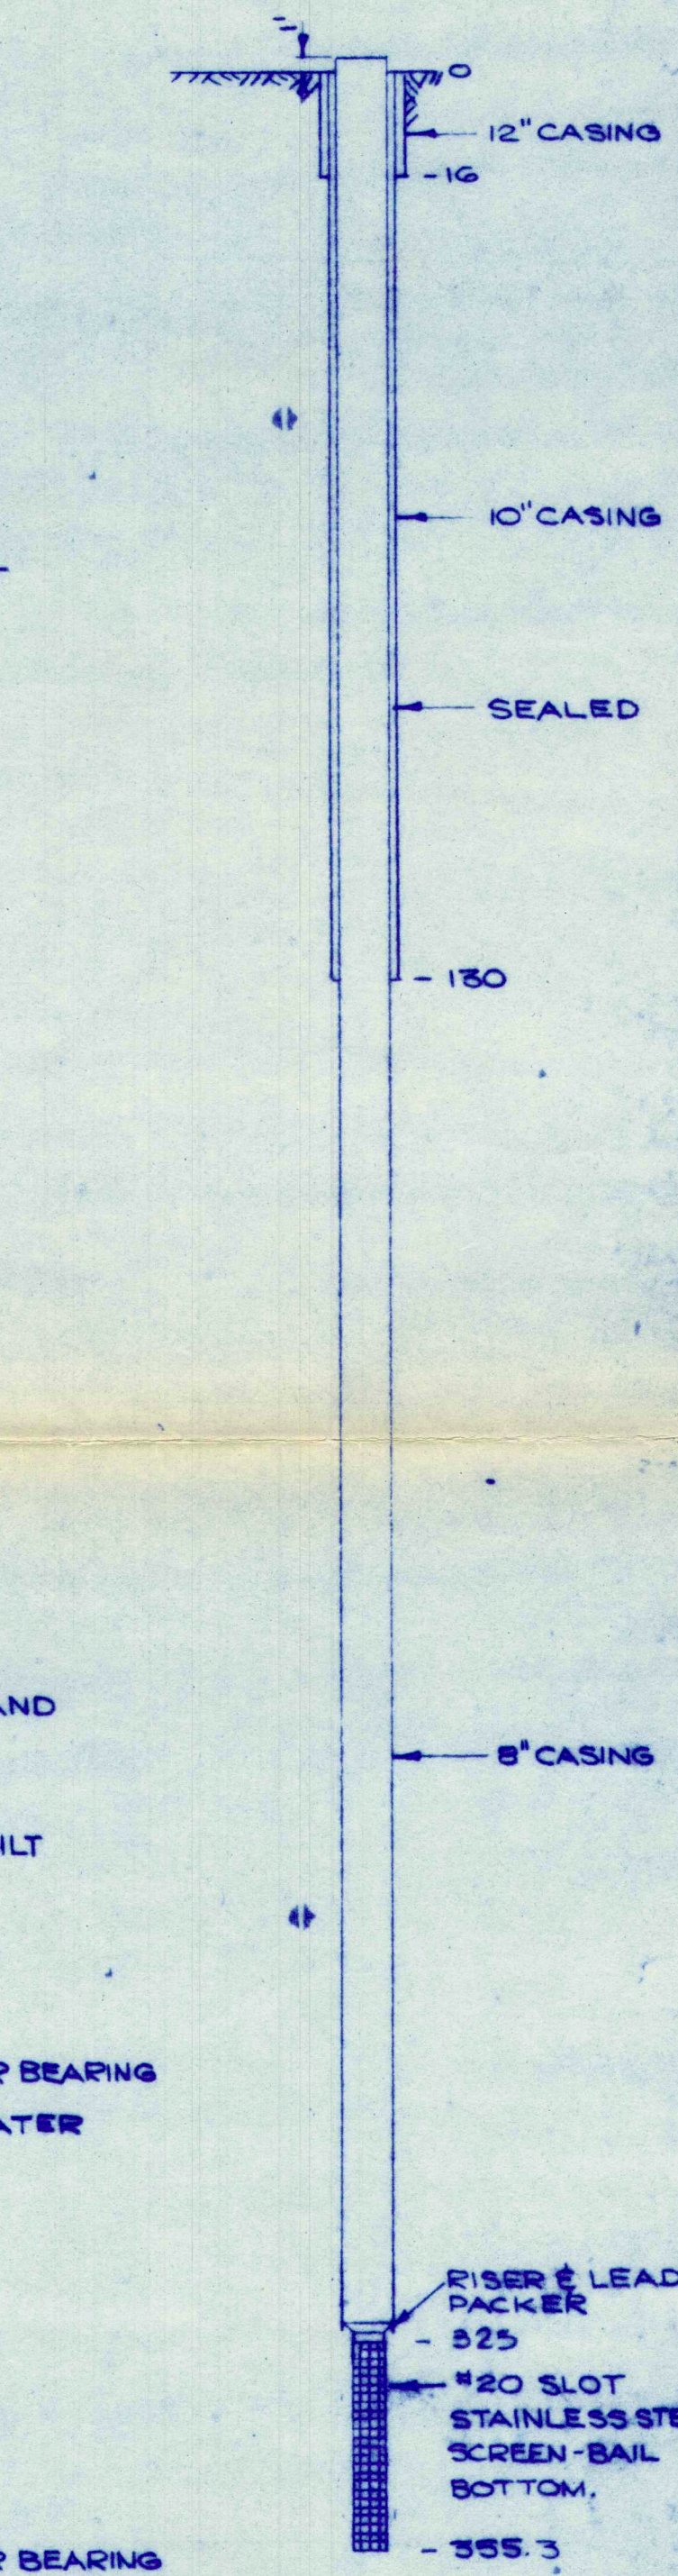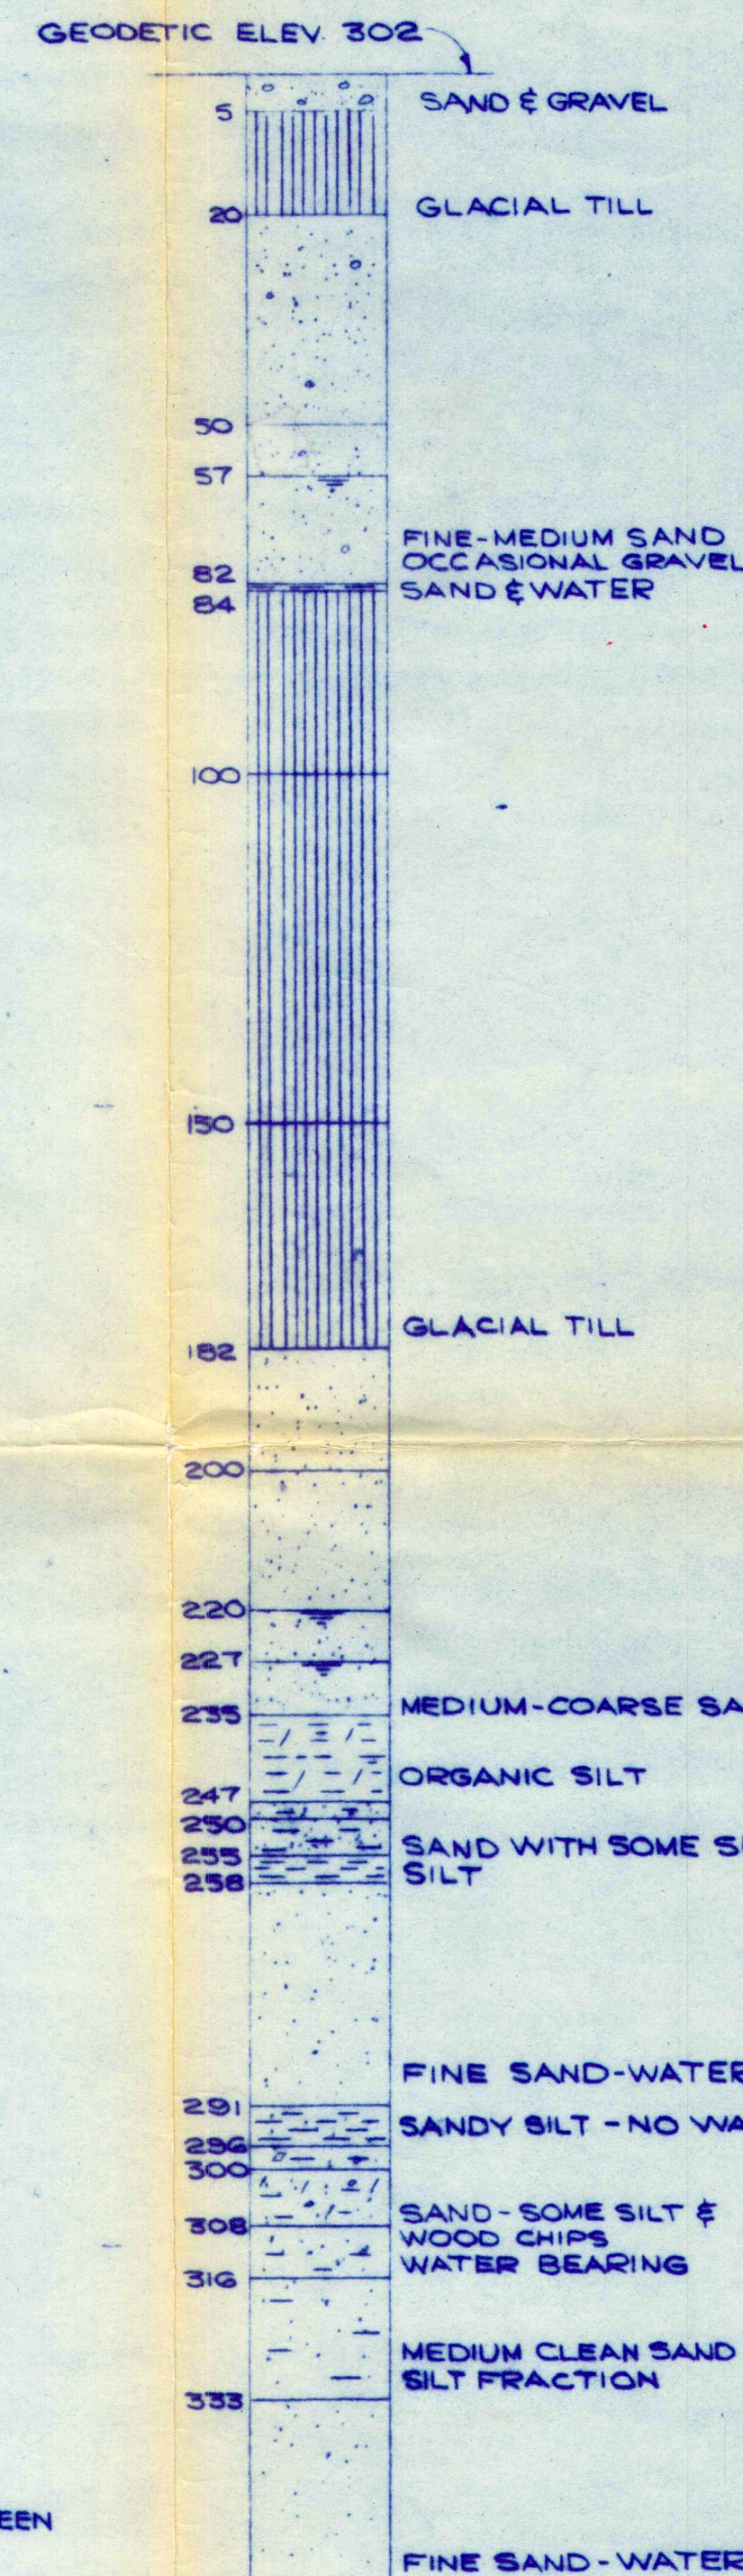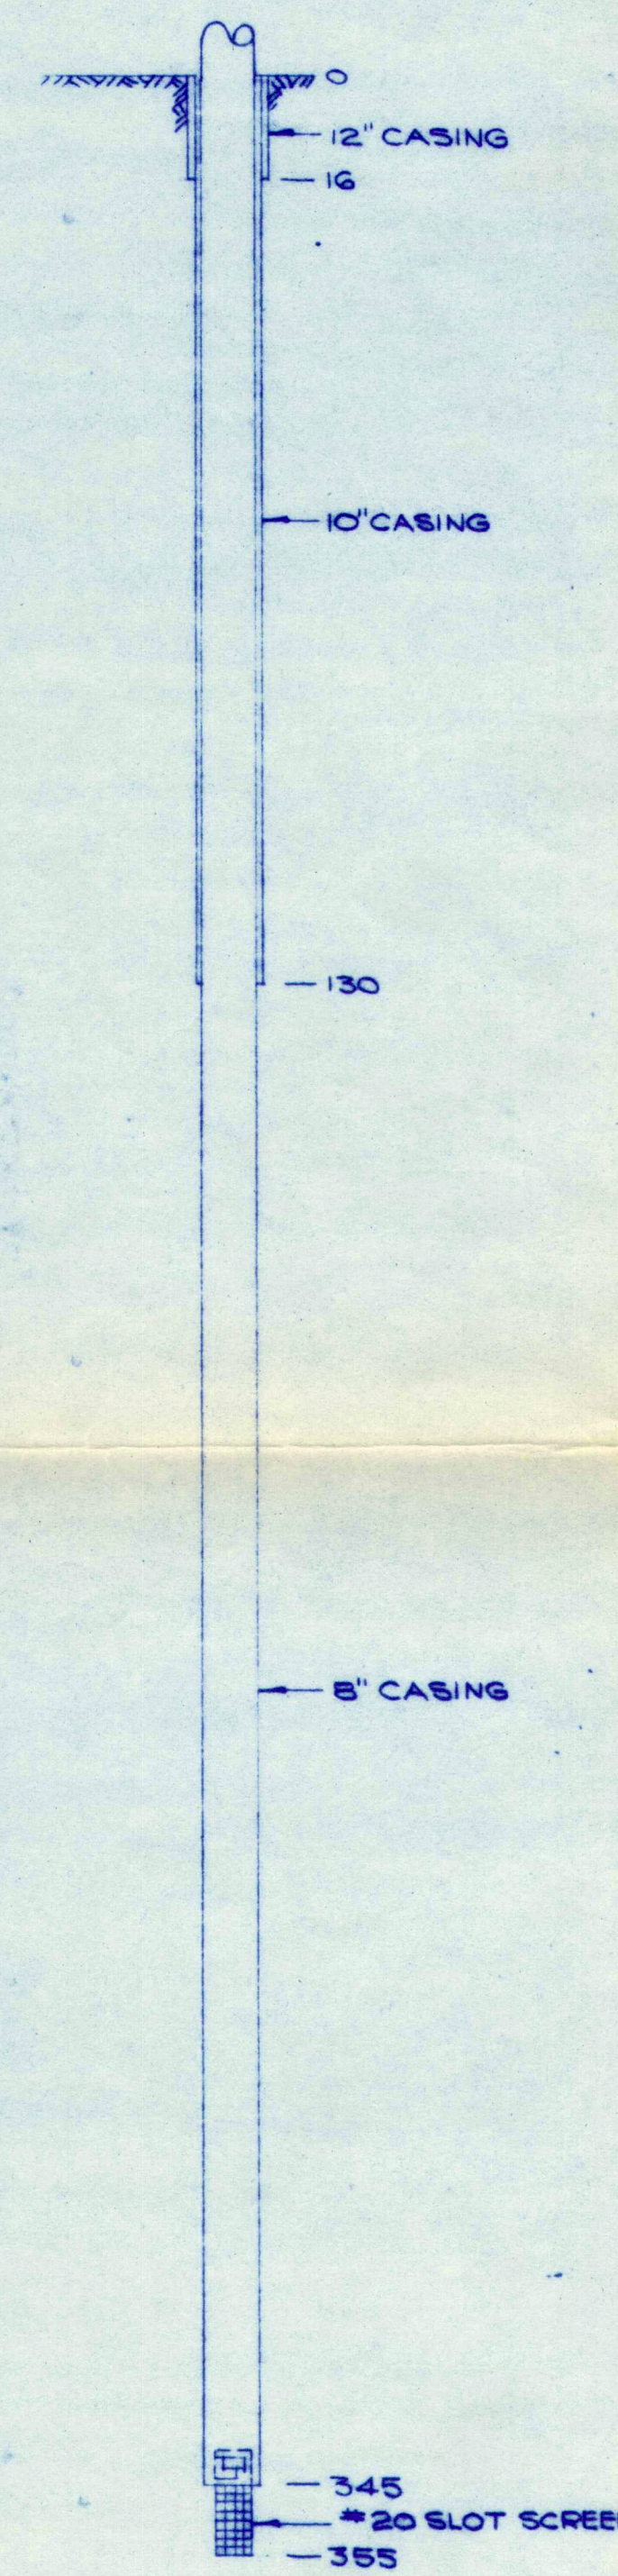

SURVEY DATUMS
 GEODETIC DATUM DEPT. OF HIGHWAYS DATUM
 0.00 45.15
 1966 S.C.R.D. Waterworks Survey - GEODETIC DATUM
 S.C.R.D. Phase I & Phase II Waterworks Plans
 DEPARTMENT OF HIGHWAYS DATUM
 S.C.R.D. Langdale Waterworks Plans - GIBSONS DATUM
 Gibson's Sewer Construction - GIBSONS DATUM

DAYTON & KNIGHT LTD.
 CONSULTING ENGINEERS

SUNSHINE COAST REGIONAL DISTRICT
 GROUND WATER INVESTIGATION
 CHASTER ROAD WELL

SCALE: AS SHOWN
 DRAWING No. 28-14-2
 SHEET 2 OF 2 ISSUE A