


# CATCH BASIN DESIGN

DWG: 001  
DEC 2010

SUNSHINE COAST REGIONAL DISTRICT  
FOR INFORMATION ONLY

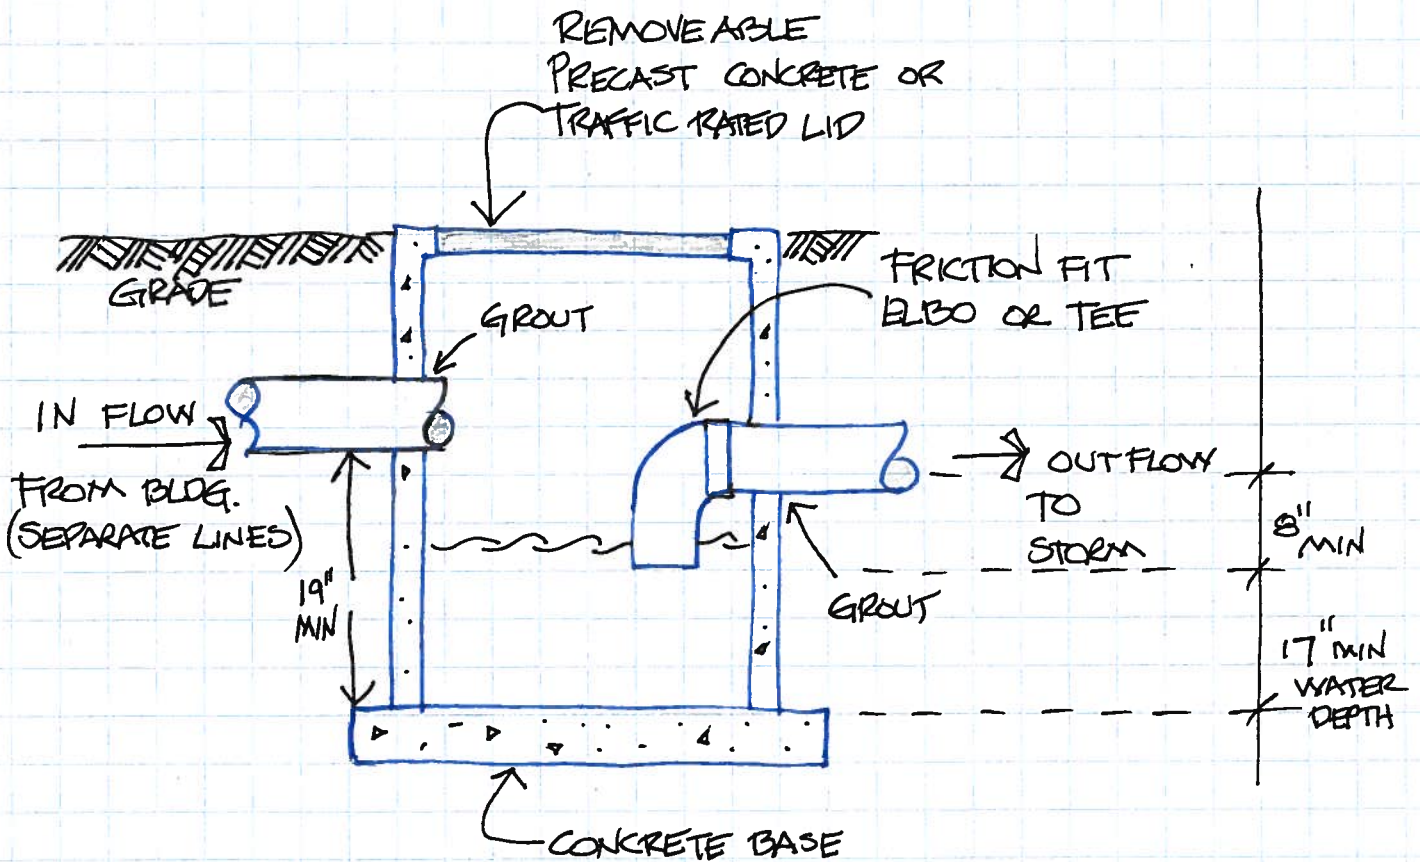

## CONCRETE SUMP SECTION

24" DIAMETER TO 48"

30" DIAMETER TO 72"

\* 36" DIAMETER OVER 72"

\* LADDER RUNGS @ 12" & FOR 36" DIAM PLUS.